



L.25-ANTWERPEN-C.-BRUXELLES
BRUSSE


Nº 25-B2-0375.

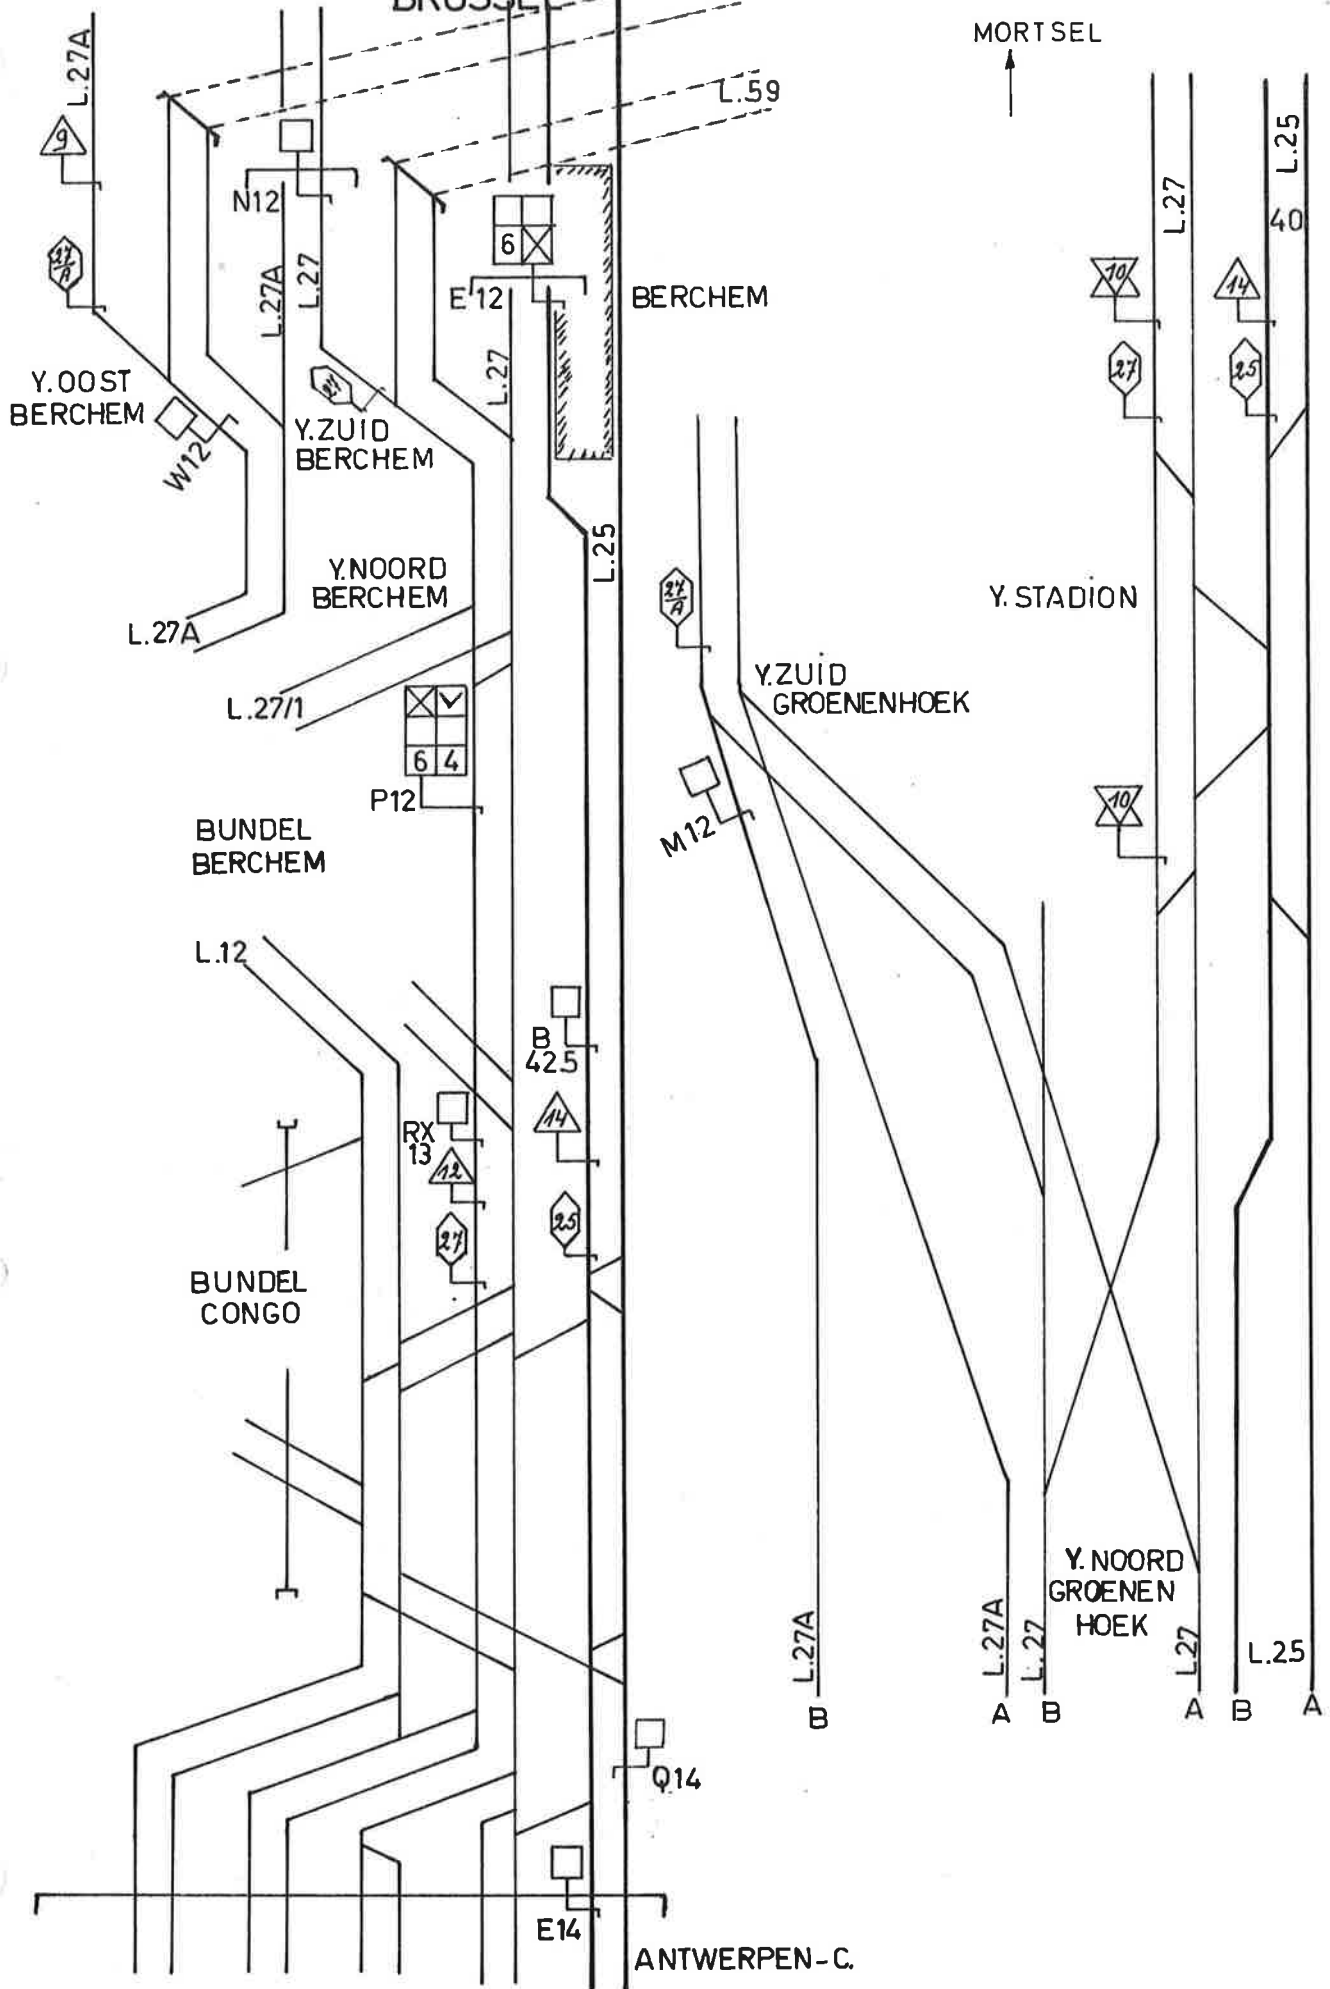

(B) 363103 - 5 - 75 (3000)

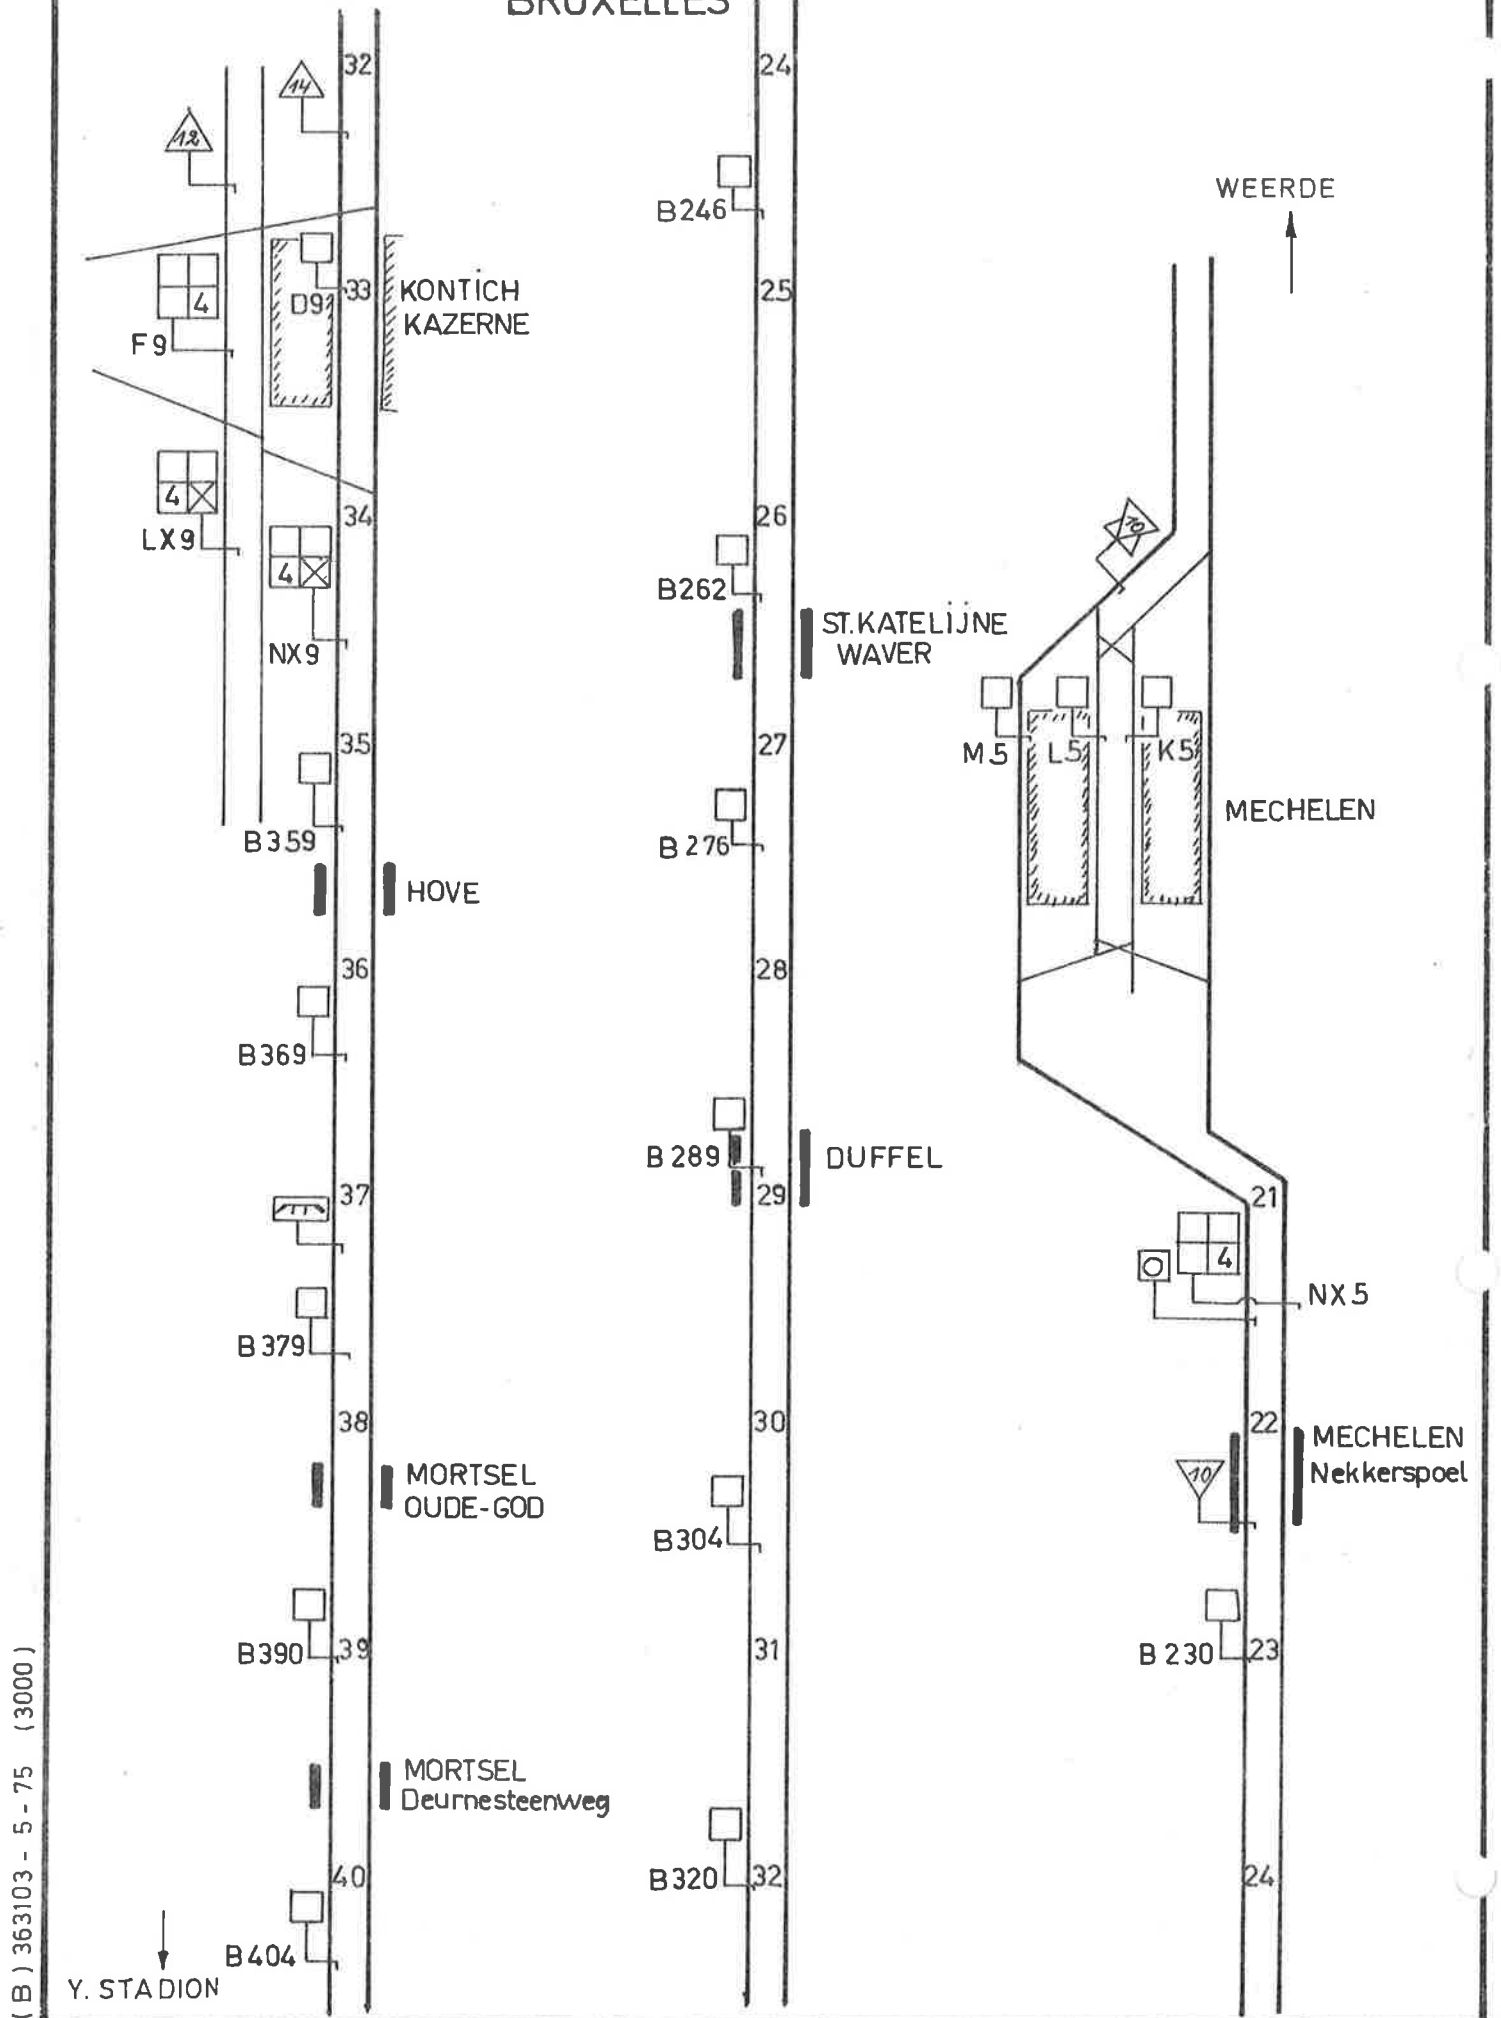

(B) 363103 - 5 - 75 (3000)

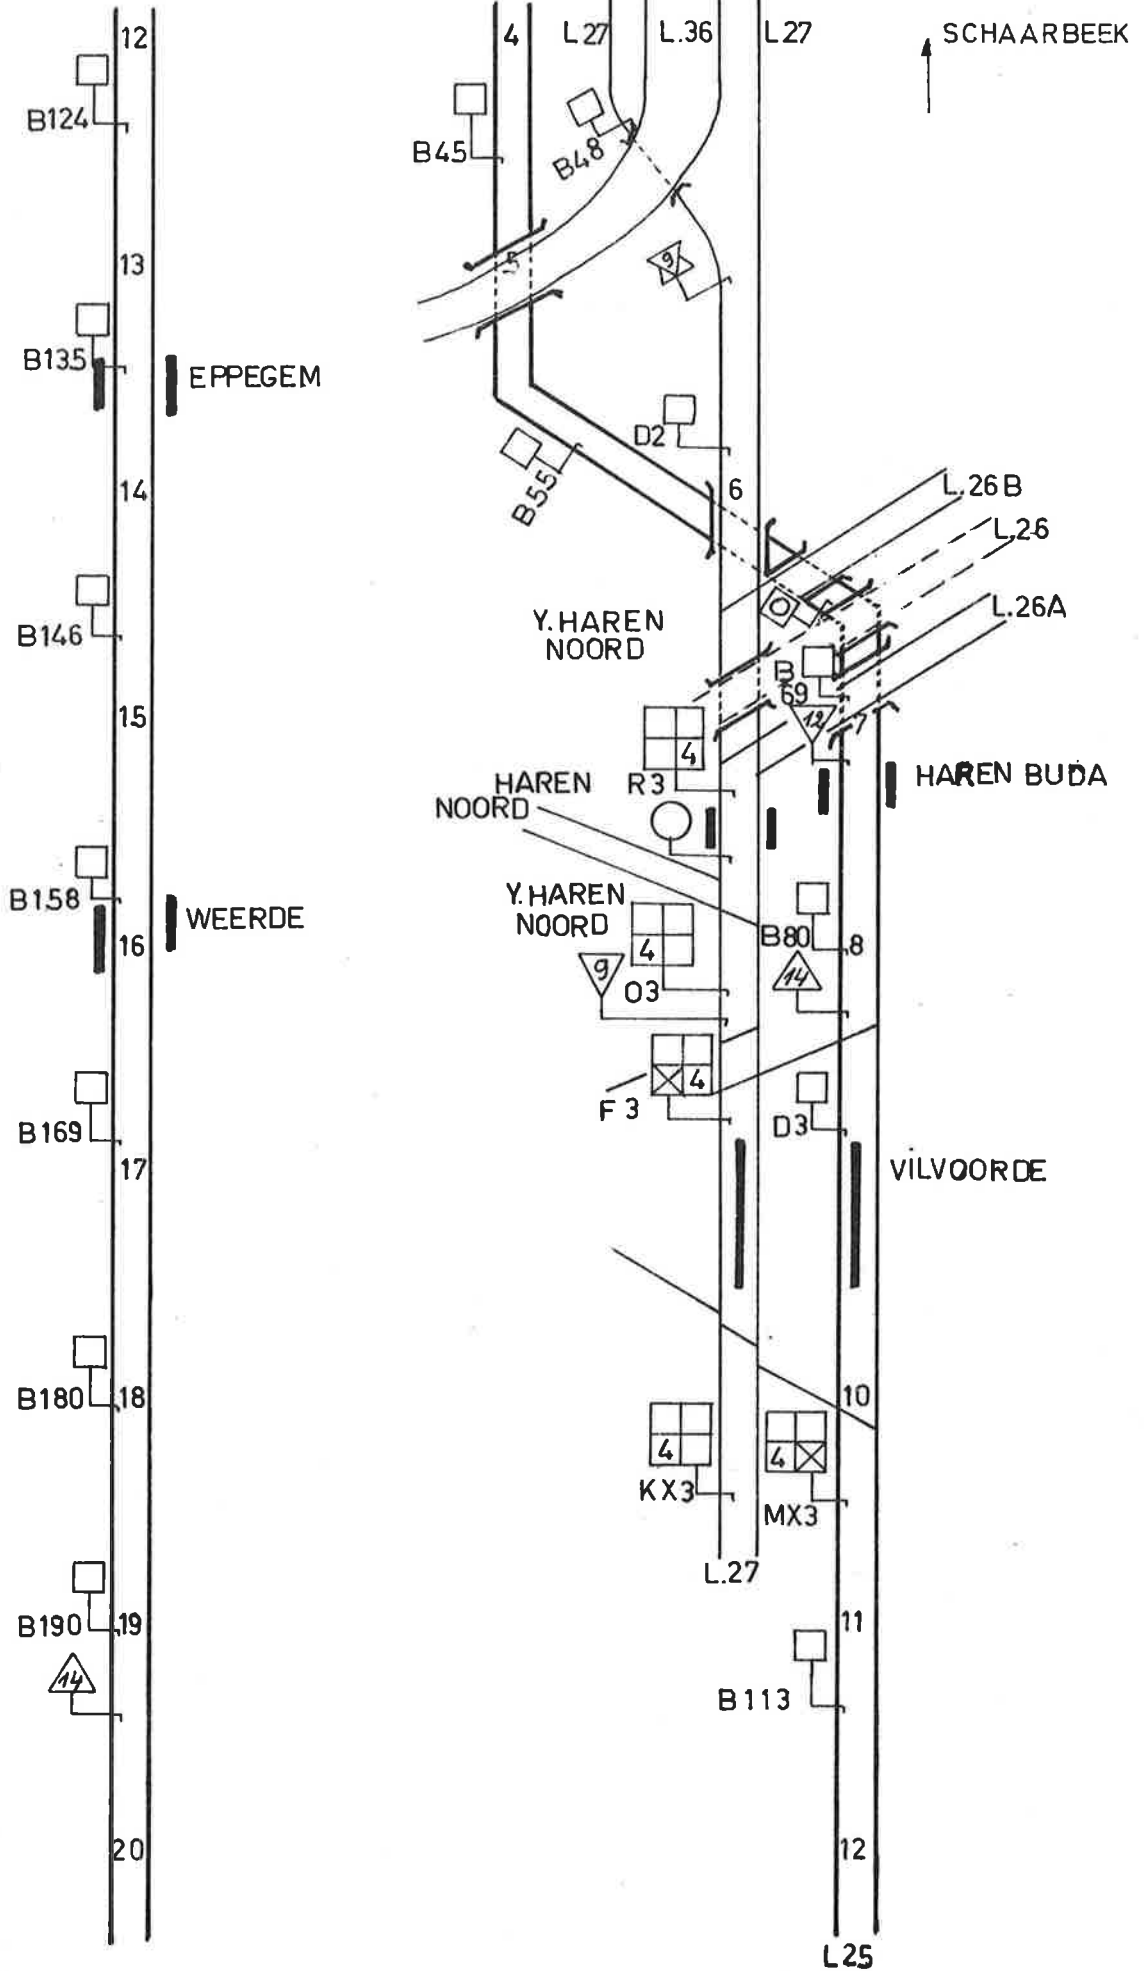


(B) 363103 - 5 - 75 (3000)

MECHELEN

L.25-ANTWERPEN-C.-BRUSSEL
BRUXELLES

Nº 25- B1-0375

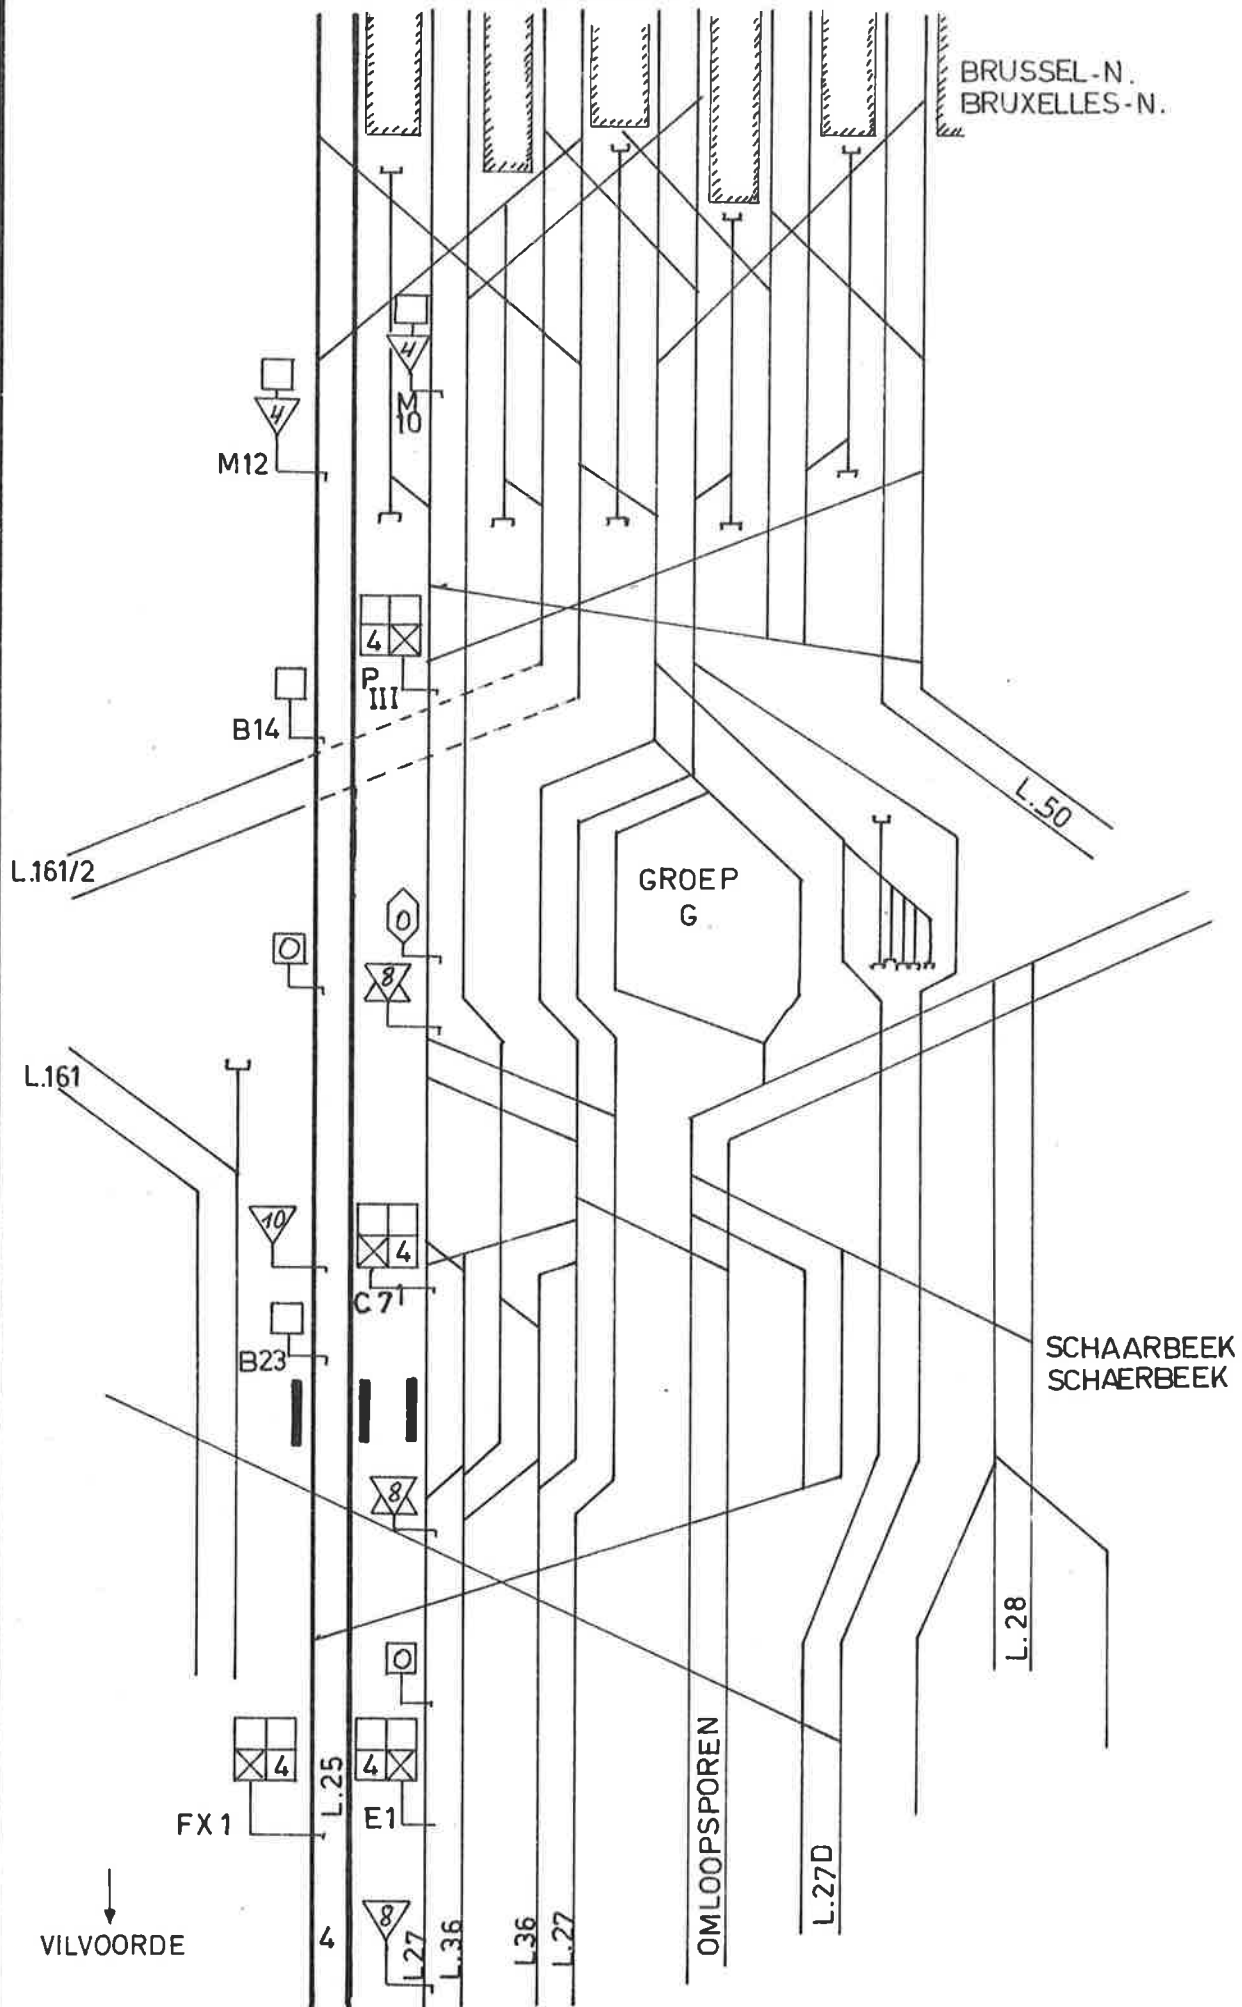


(B) 363103 - 5 - 75 (3000)

L.25 BRUSSEL
BRUXELLES - ANTWERPEN-C.

Nº25-A1-0375

SCHAARBEEK
SCHAERBEEK


VILVOORDE

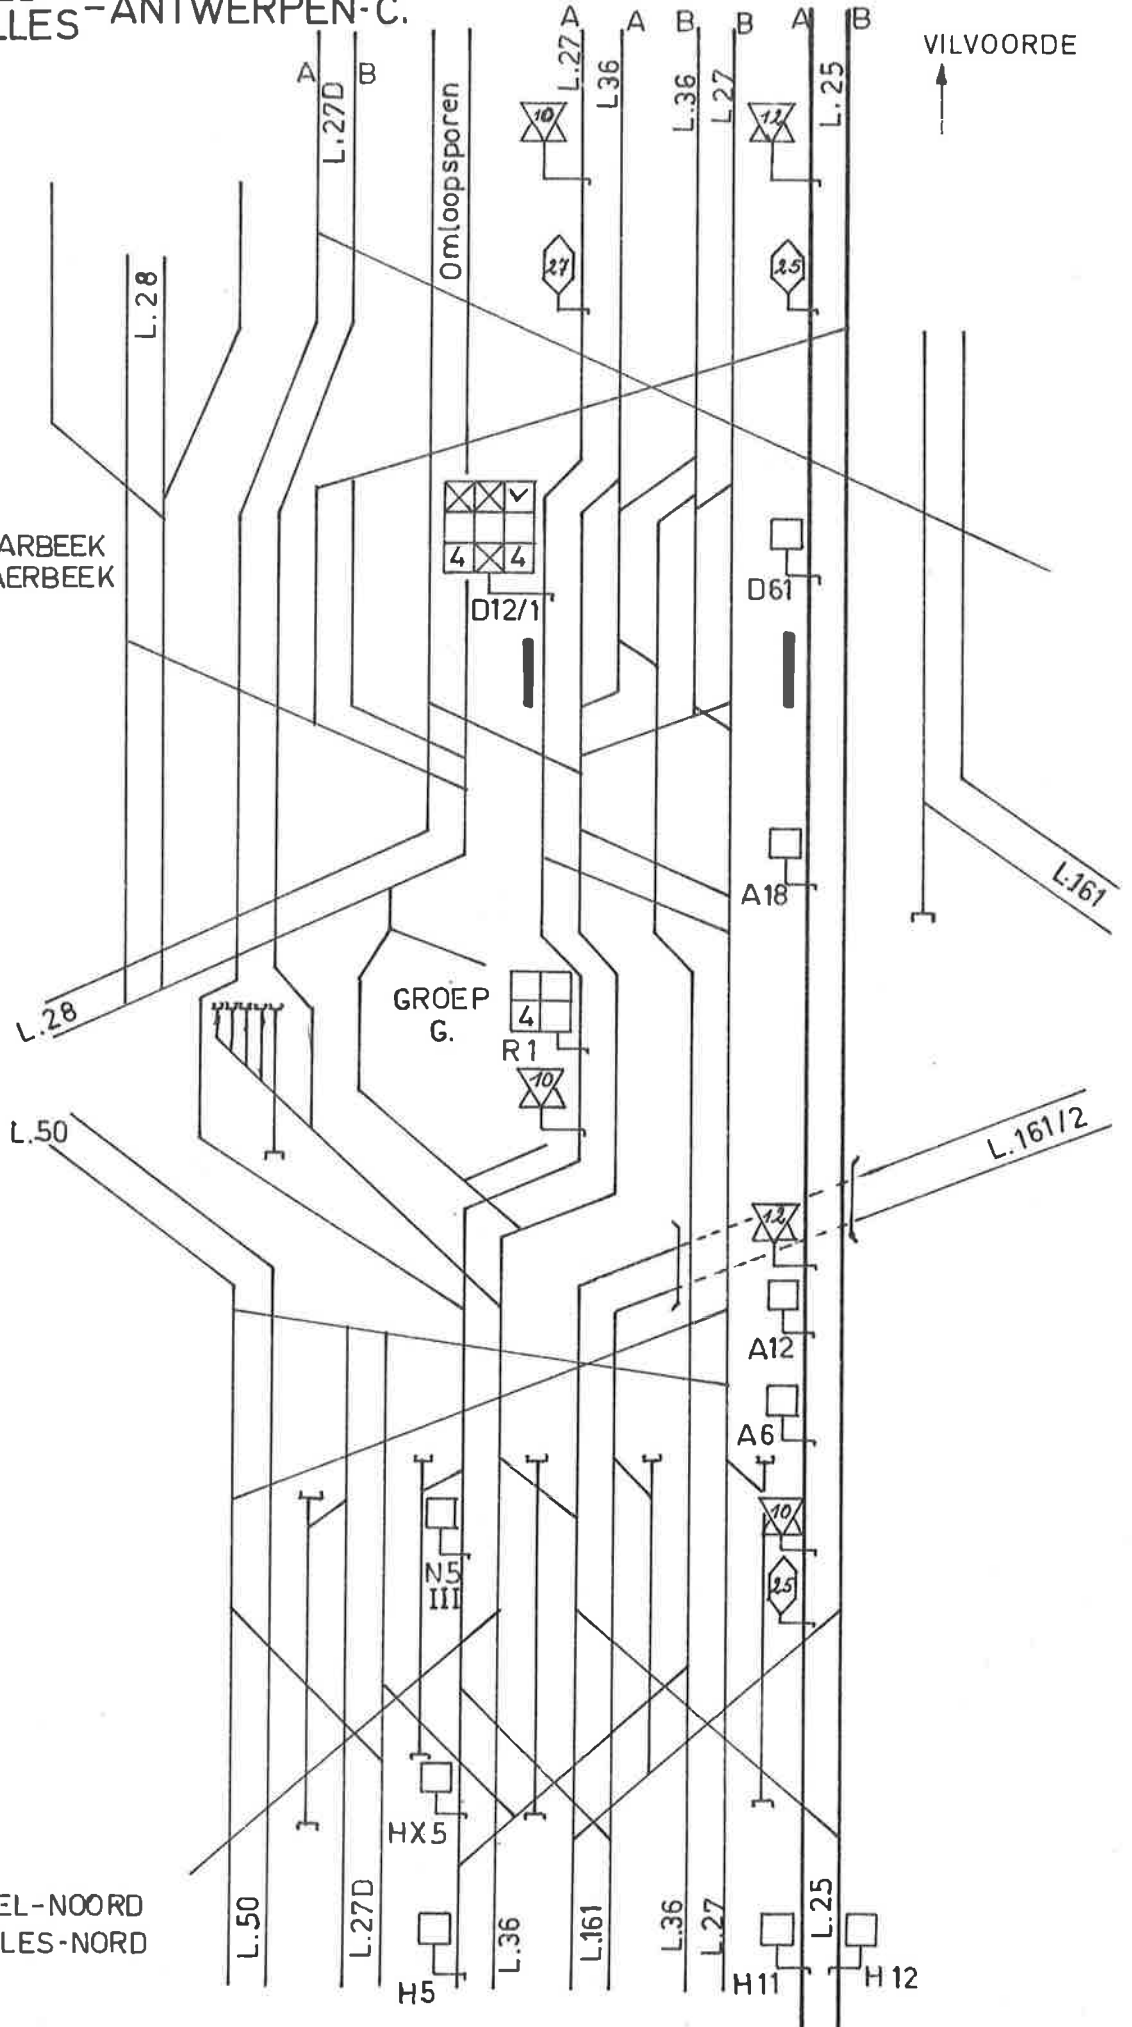

BRUSSEL-NOORD
BRUXELLES-NORD

L.25 BRUSSEL - ANTWERPEN-C.
BRUXELLES

N° 25-A1-0375.

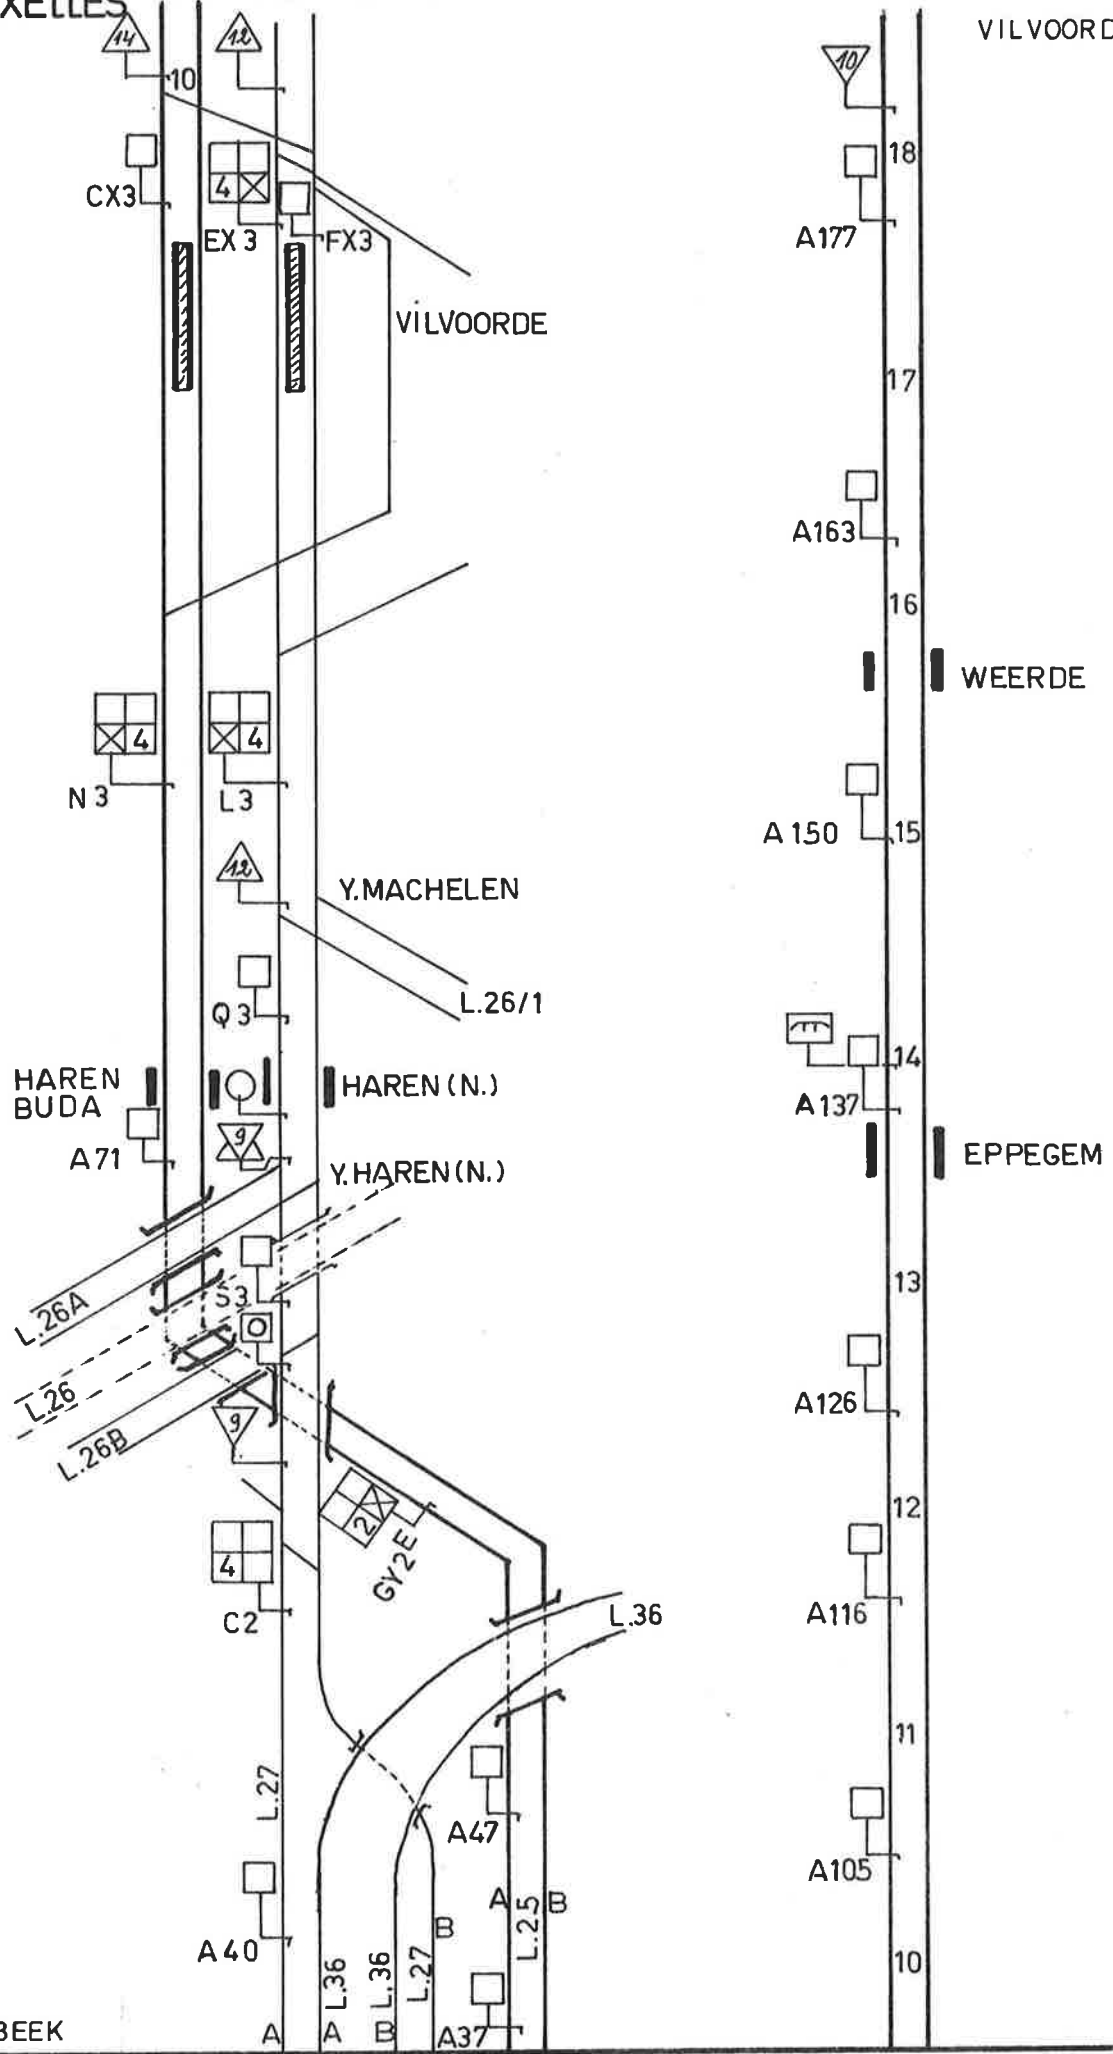


(B) 363103 - 5 - 75 (3000)

SCHAARBEEK

L. 25 BRUSSEL
BRUXELLES - ANTWERPEN - C.

Nº 25-A2-0375.

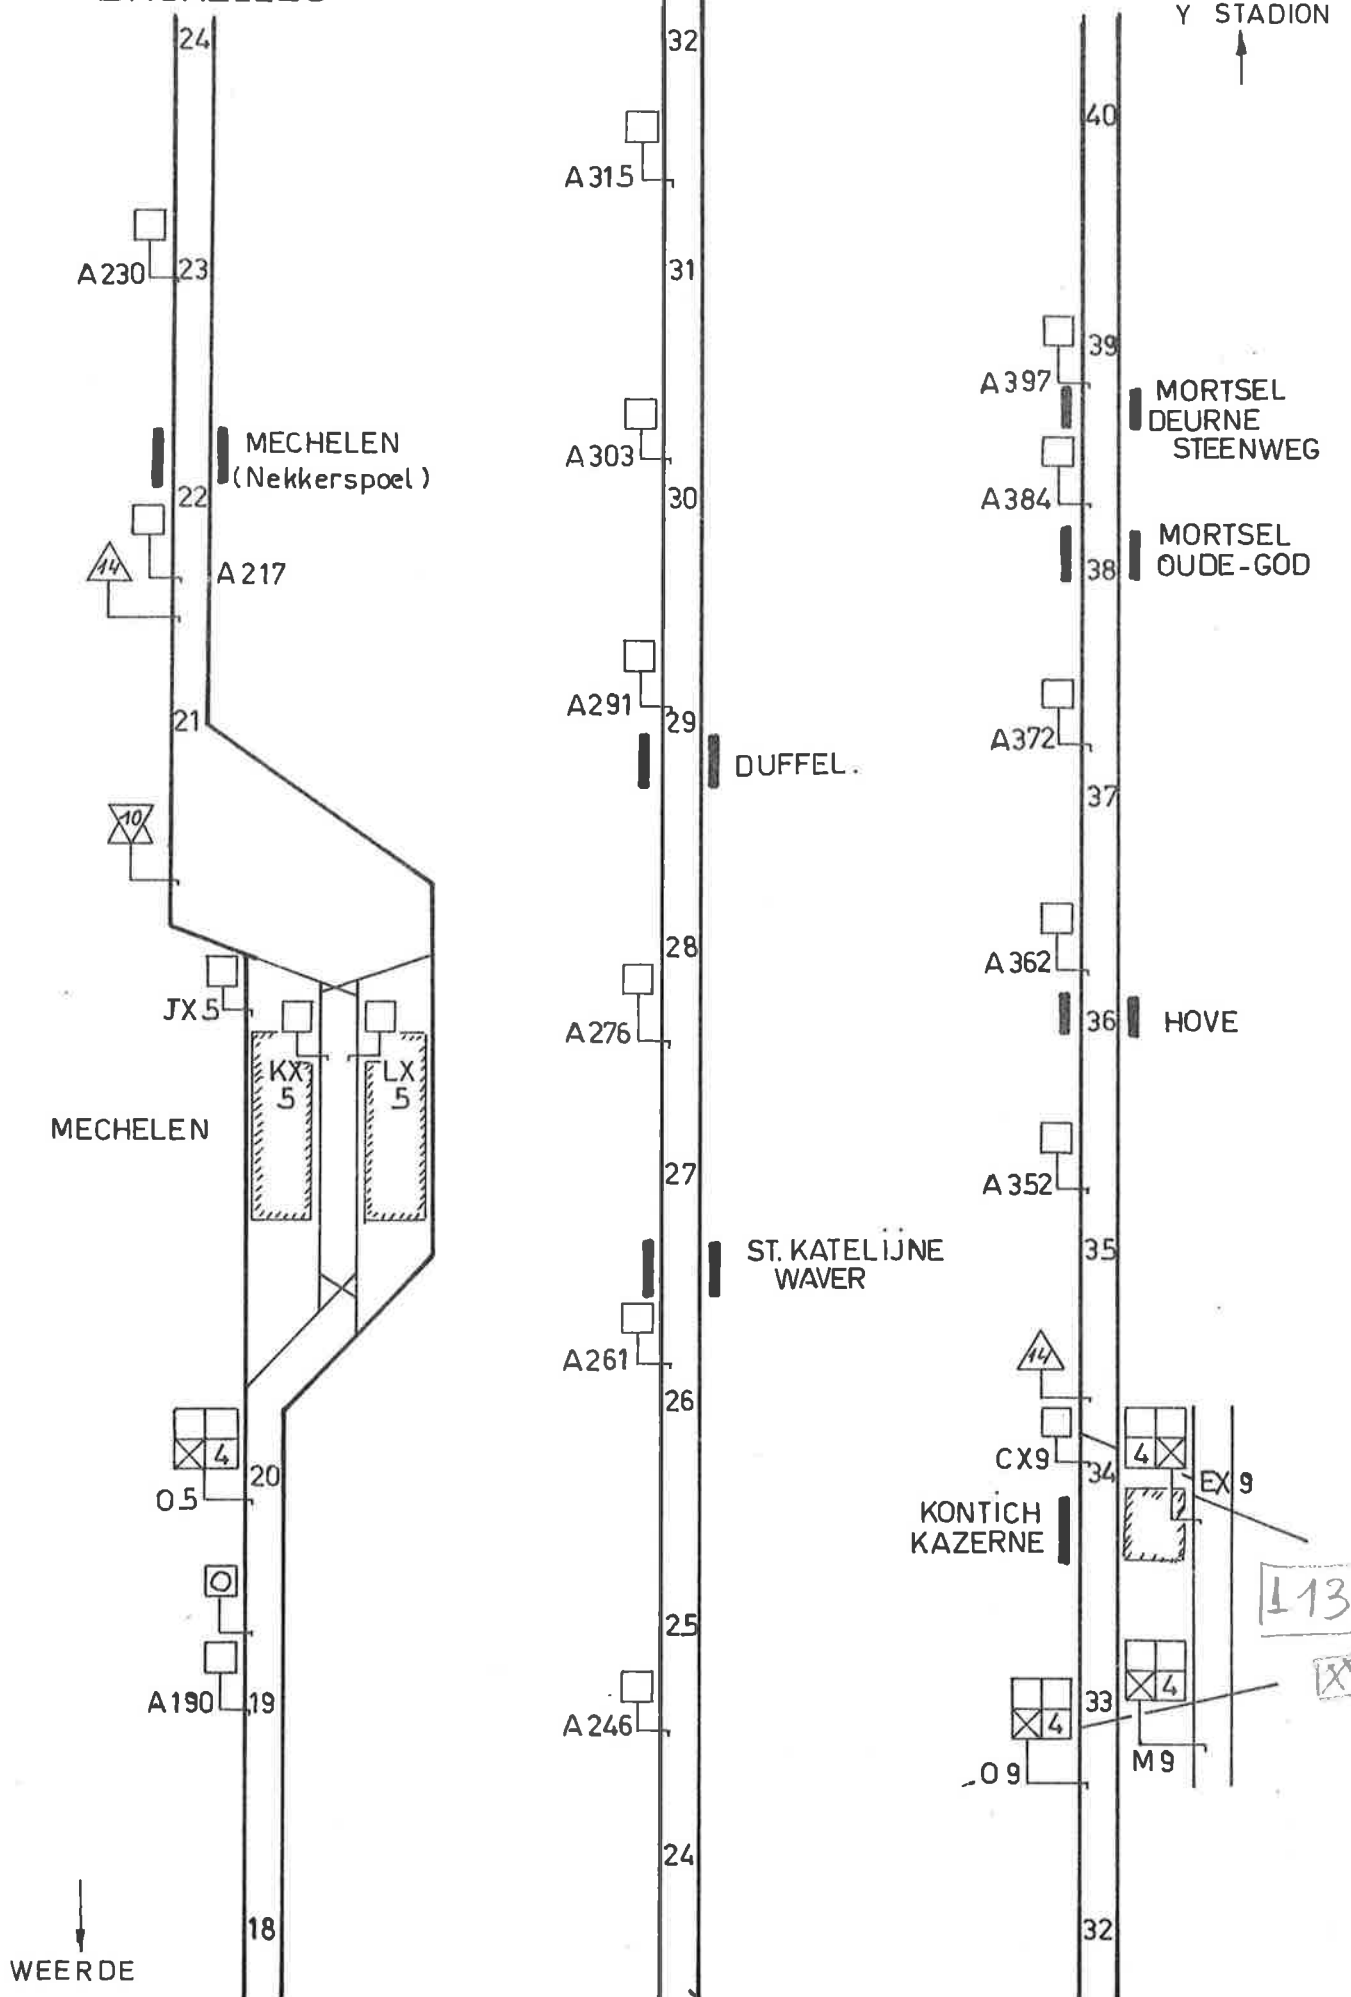

B 363103 5-75 (3000)

WEERDE

L13

ANTWERPEN-C.

