



LIJN :59- BAANVAK - BERCHEM LOCHRISTI.
 LIGNE :59- TRONÇON - BERCHEM LOCHRISTI.

Nº 59 - A2 - 0675.

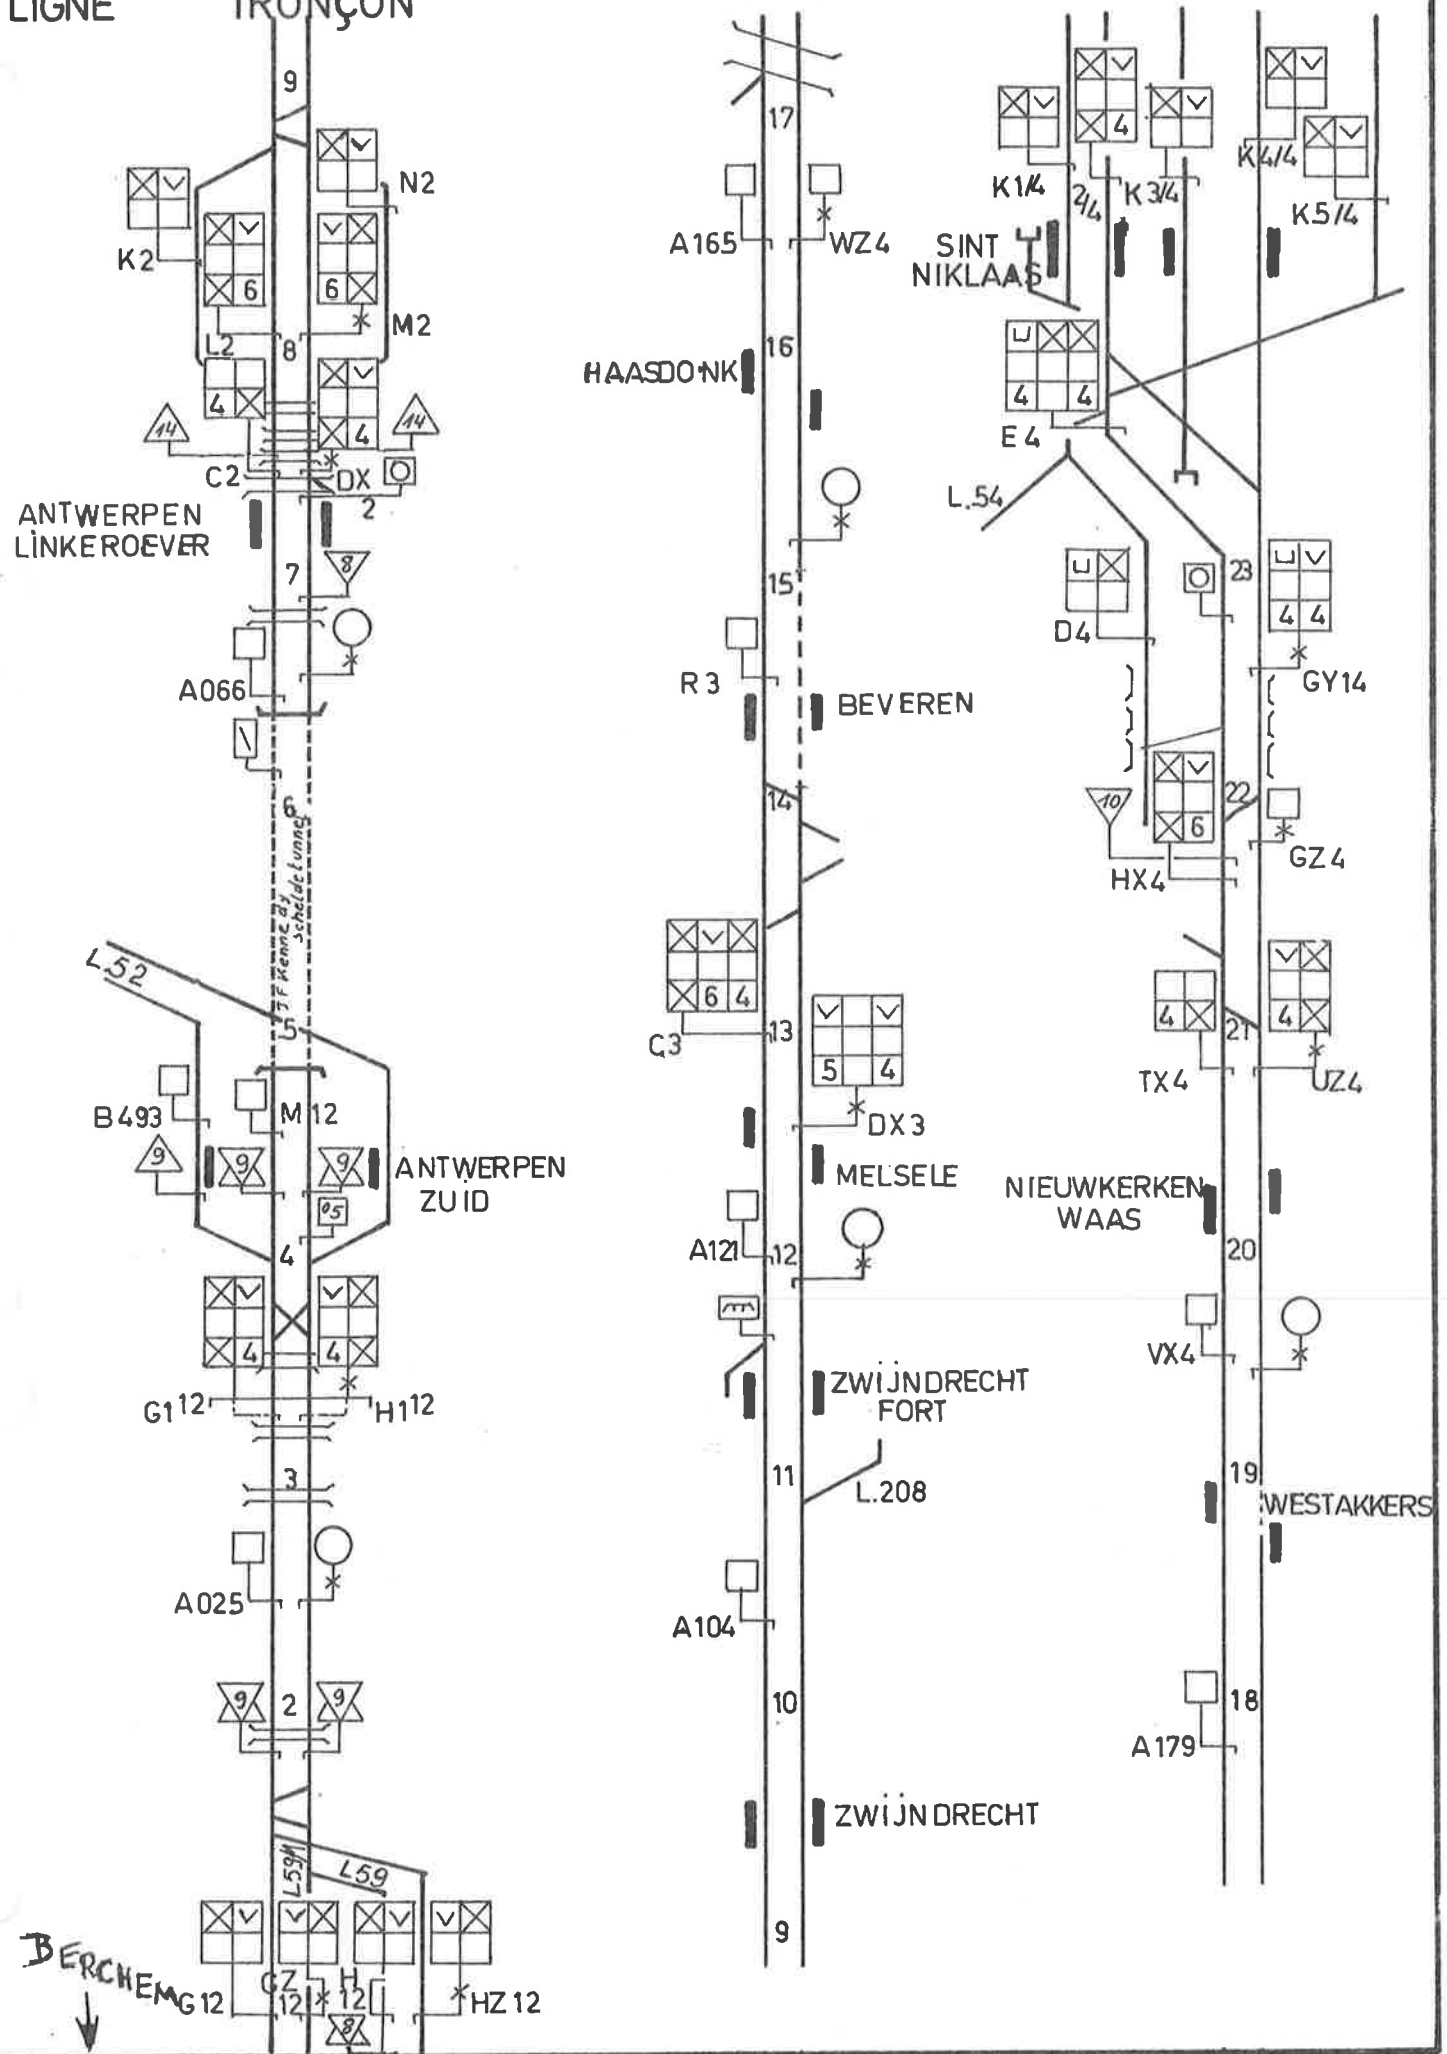


(B) 367409-8-75 (15 00)


BERCHEM
 ↓
 GZ12 H12 HZ12

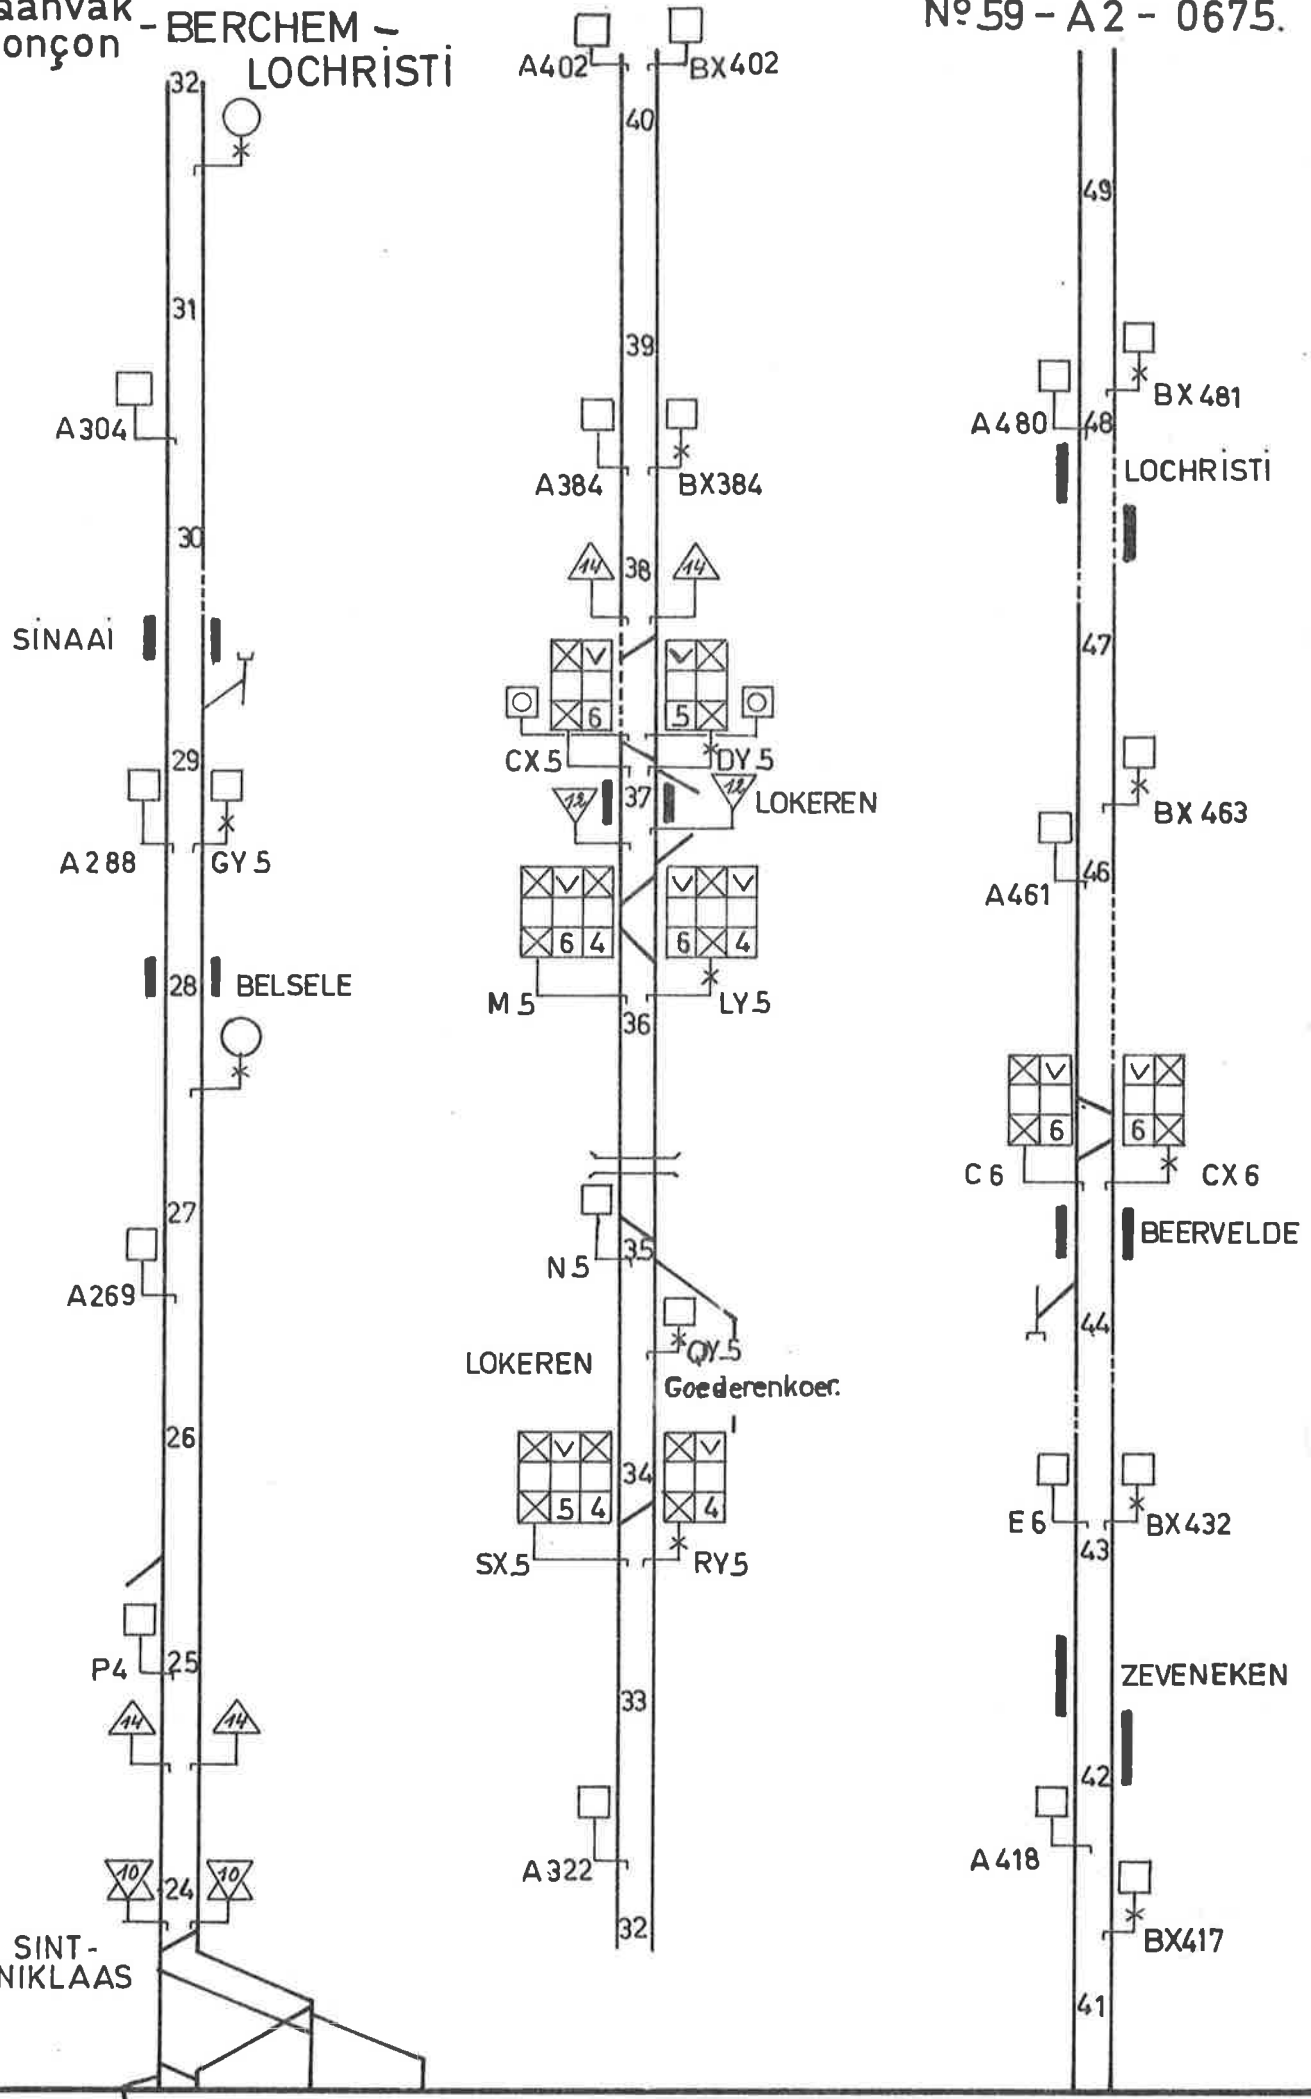

(B) 3674.09 - 8 - 75 (1:5.00)

LIJN : 59 - Baanvak
 LIGNE : 59 - Tronçon - LOCHRISTI - GENT - ST. PIETERS. N° 59 - A3 - 0675.

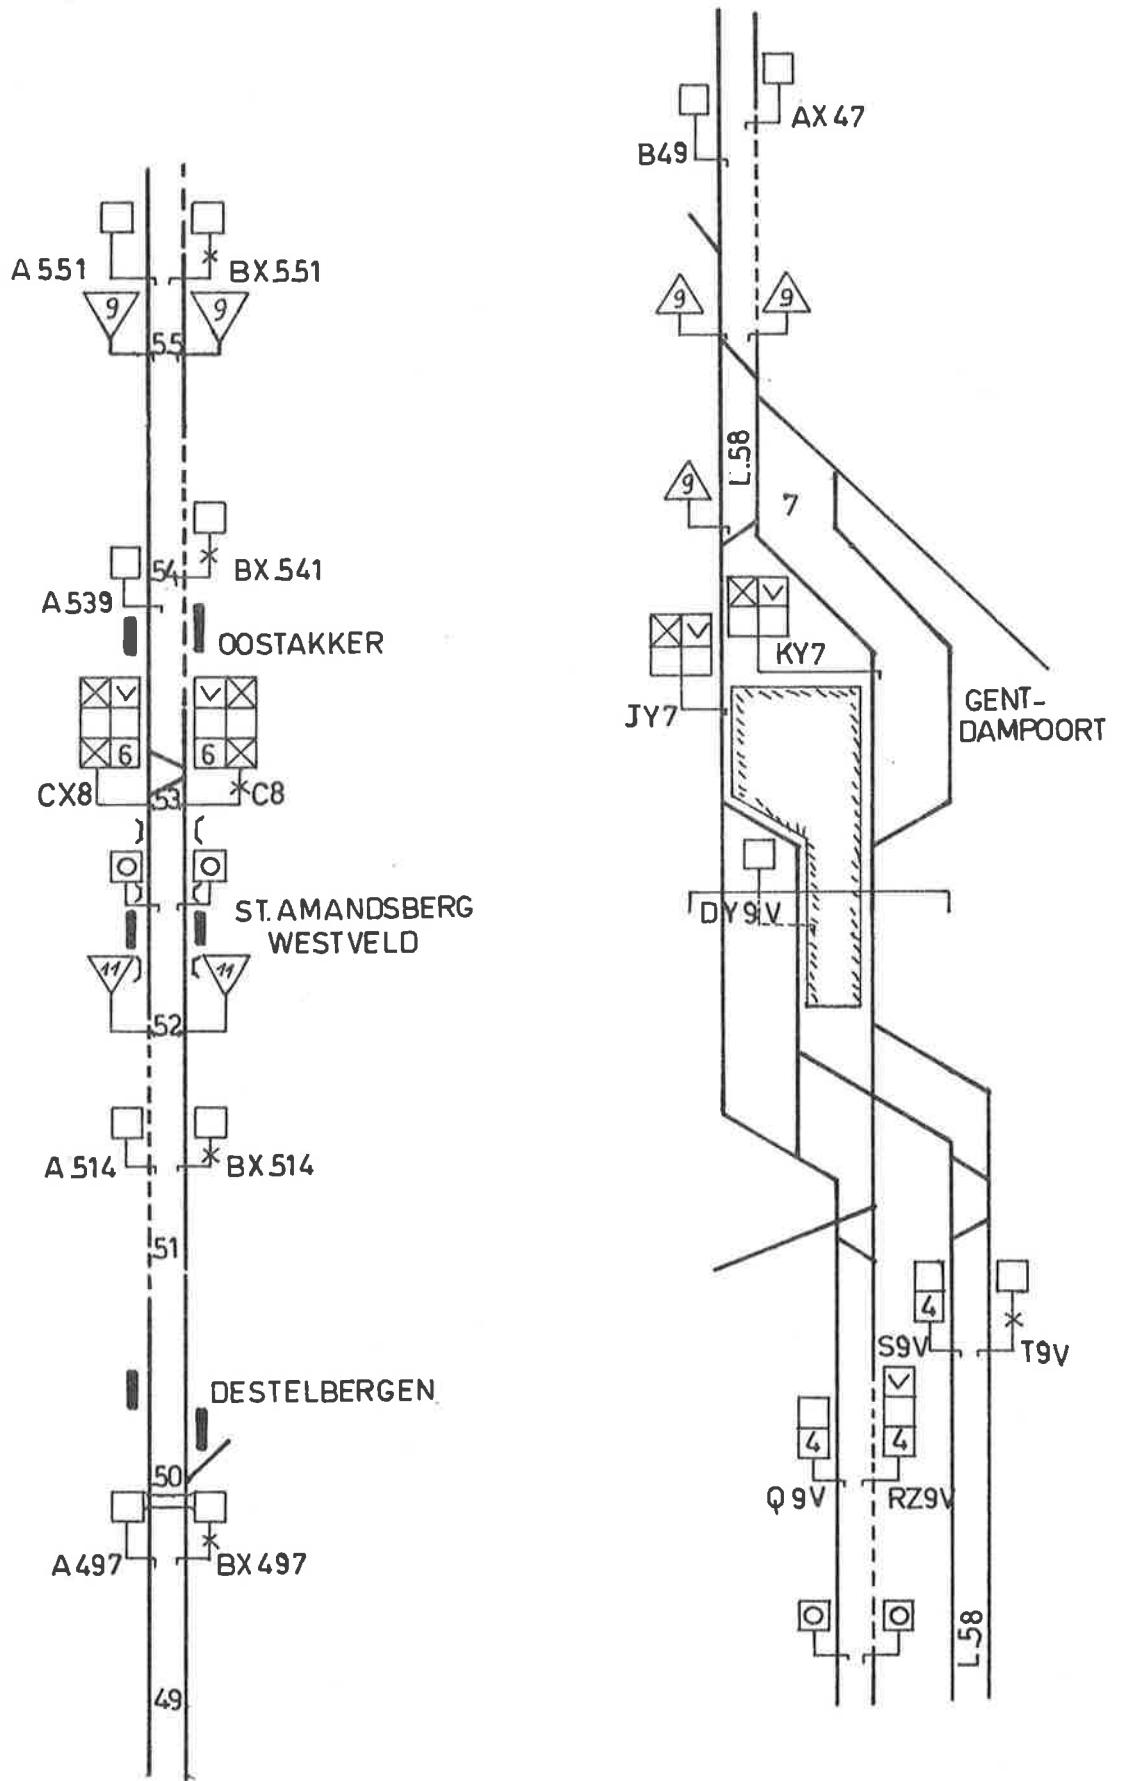


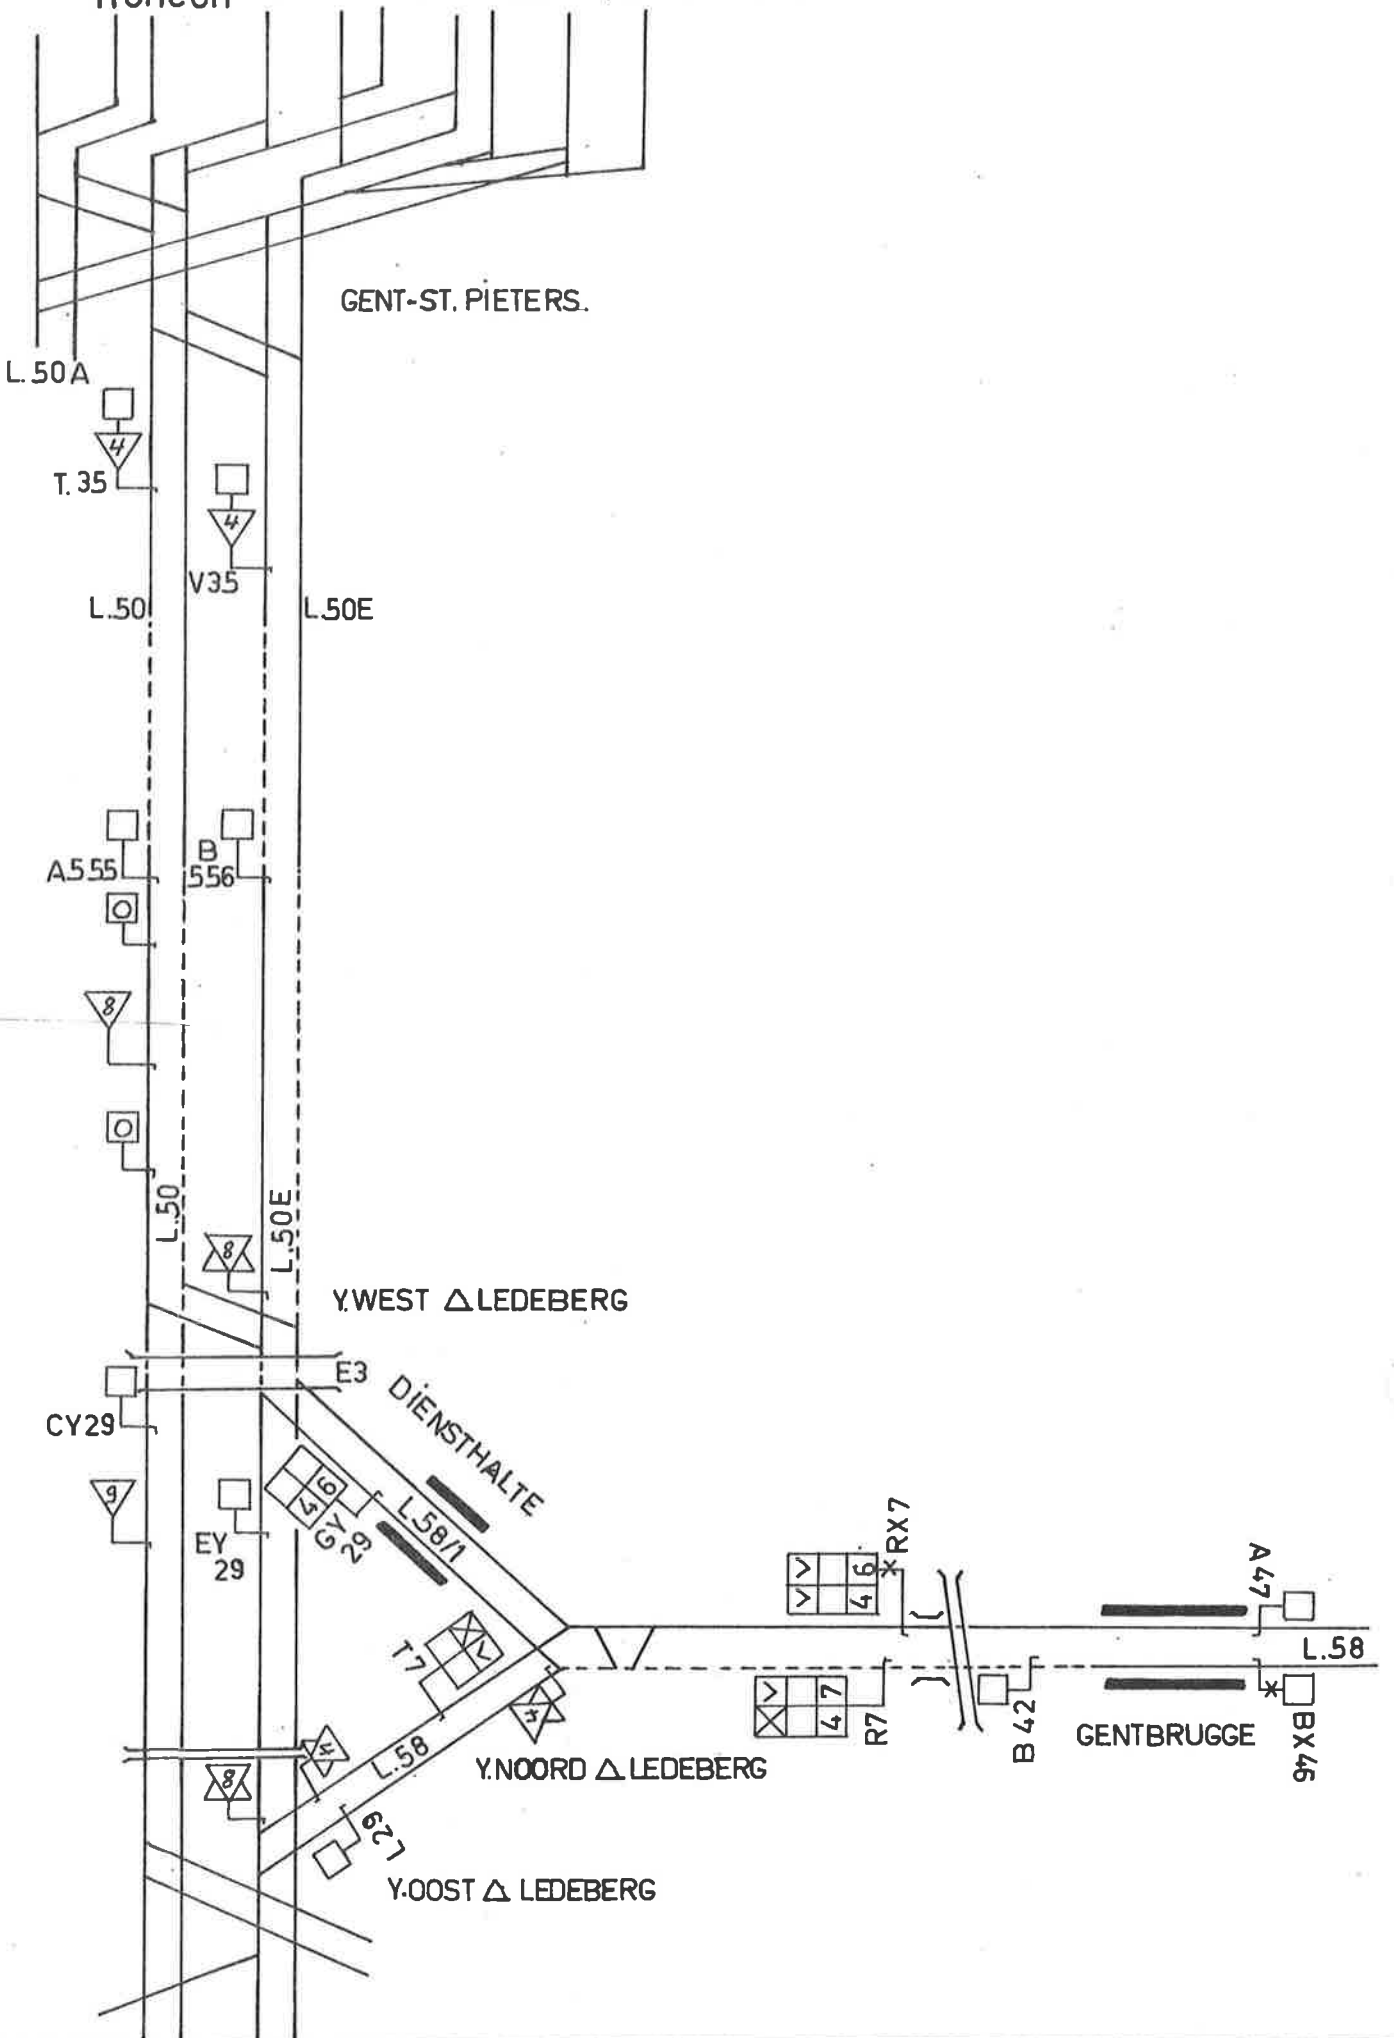


L.59-Baanvak
Tronçon - LOCHRISTI-BERCHEM.

N° 59 - B2 - 0675.

SINT-
NIKLAAS

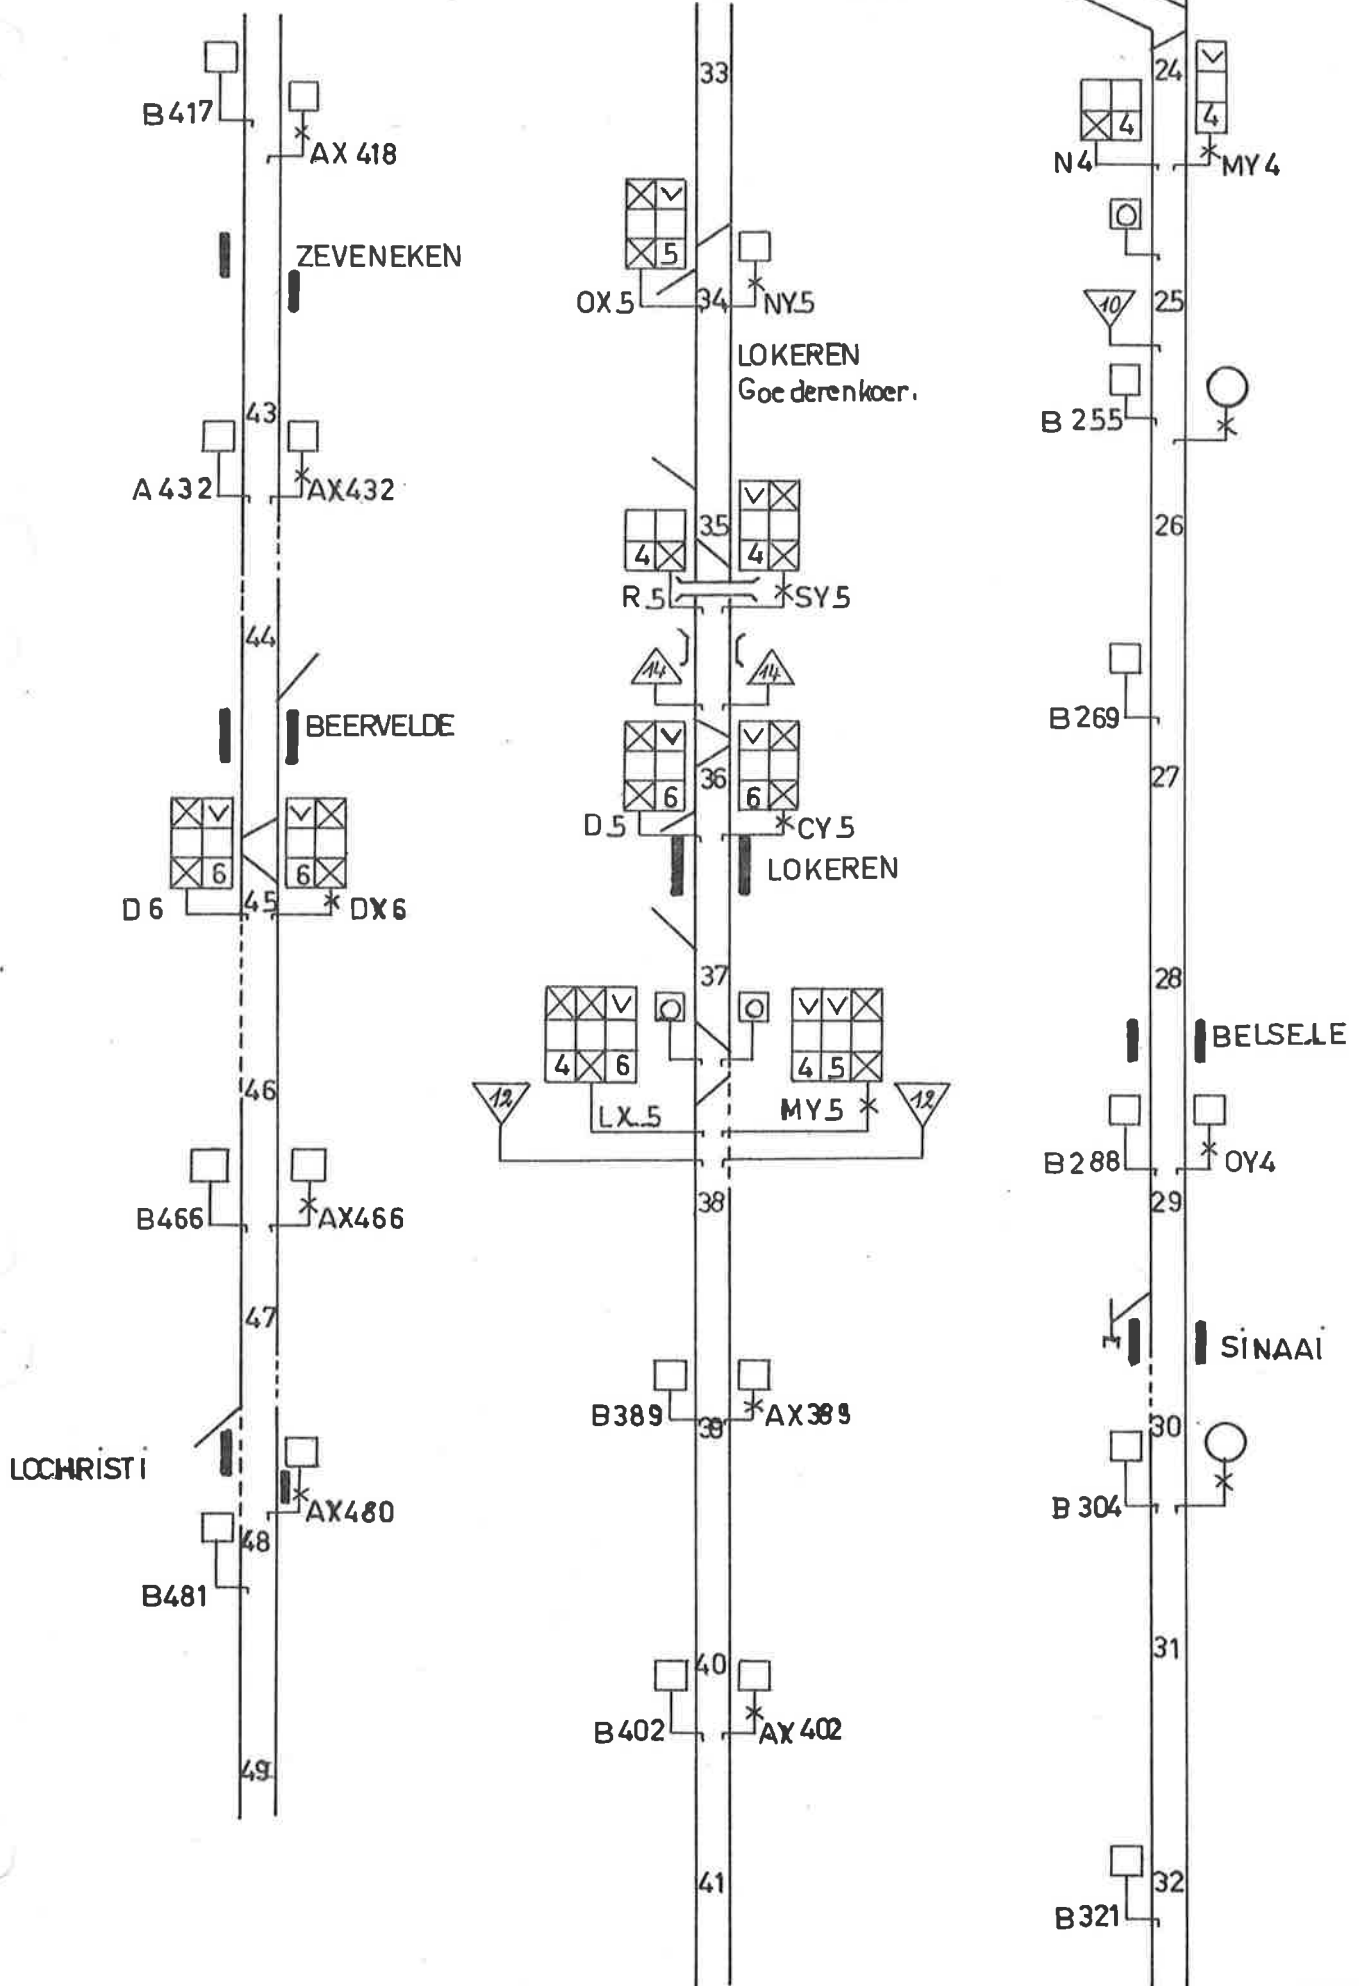

(B) 367409 - 8 - 75 (1500)

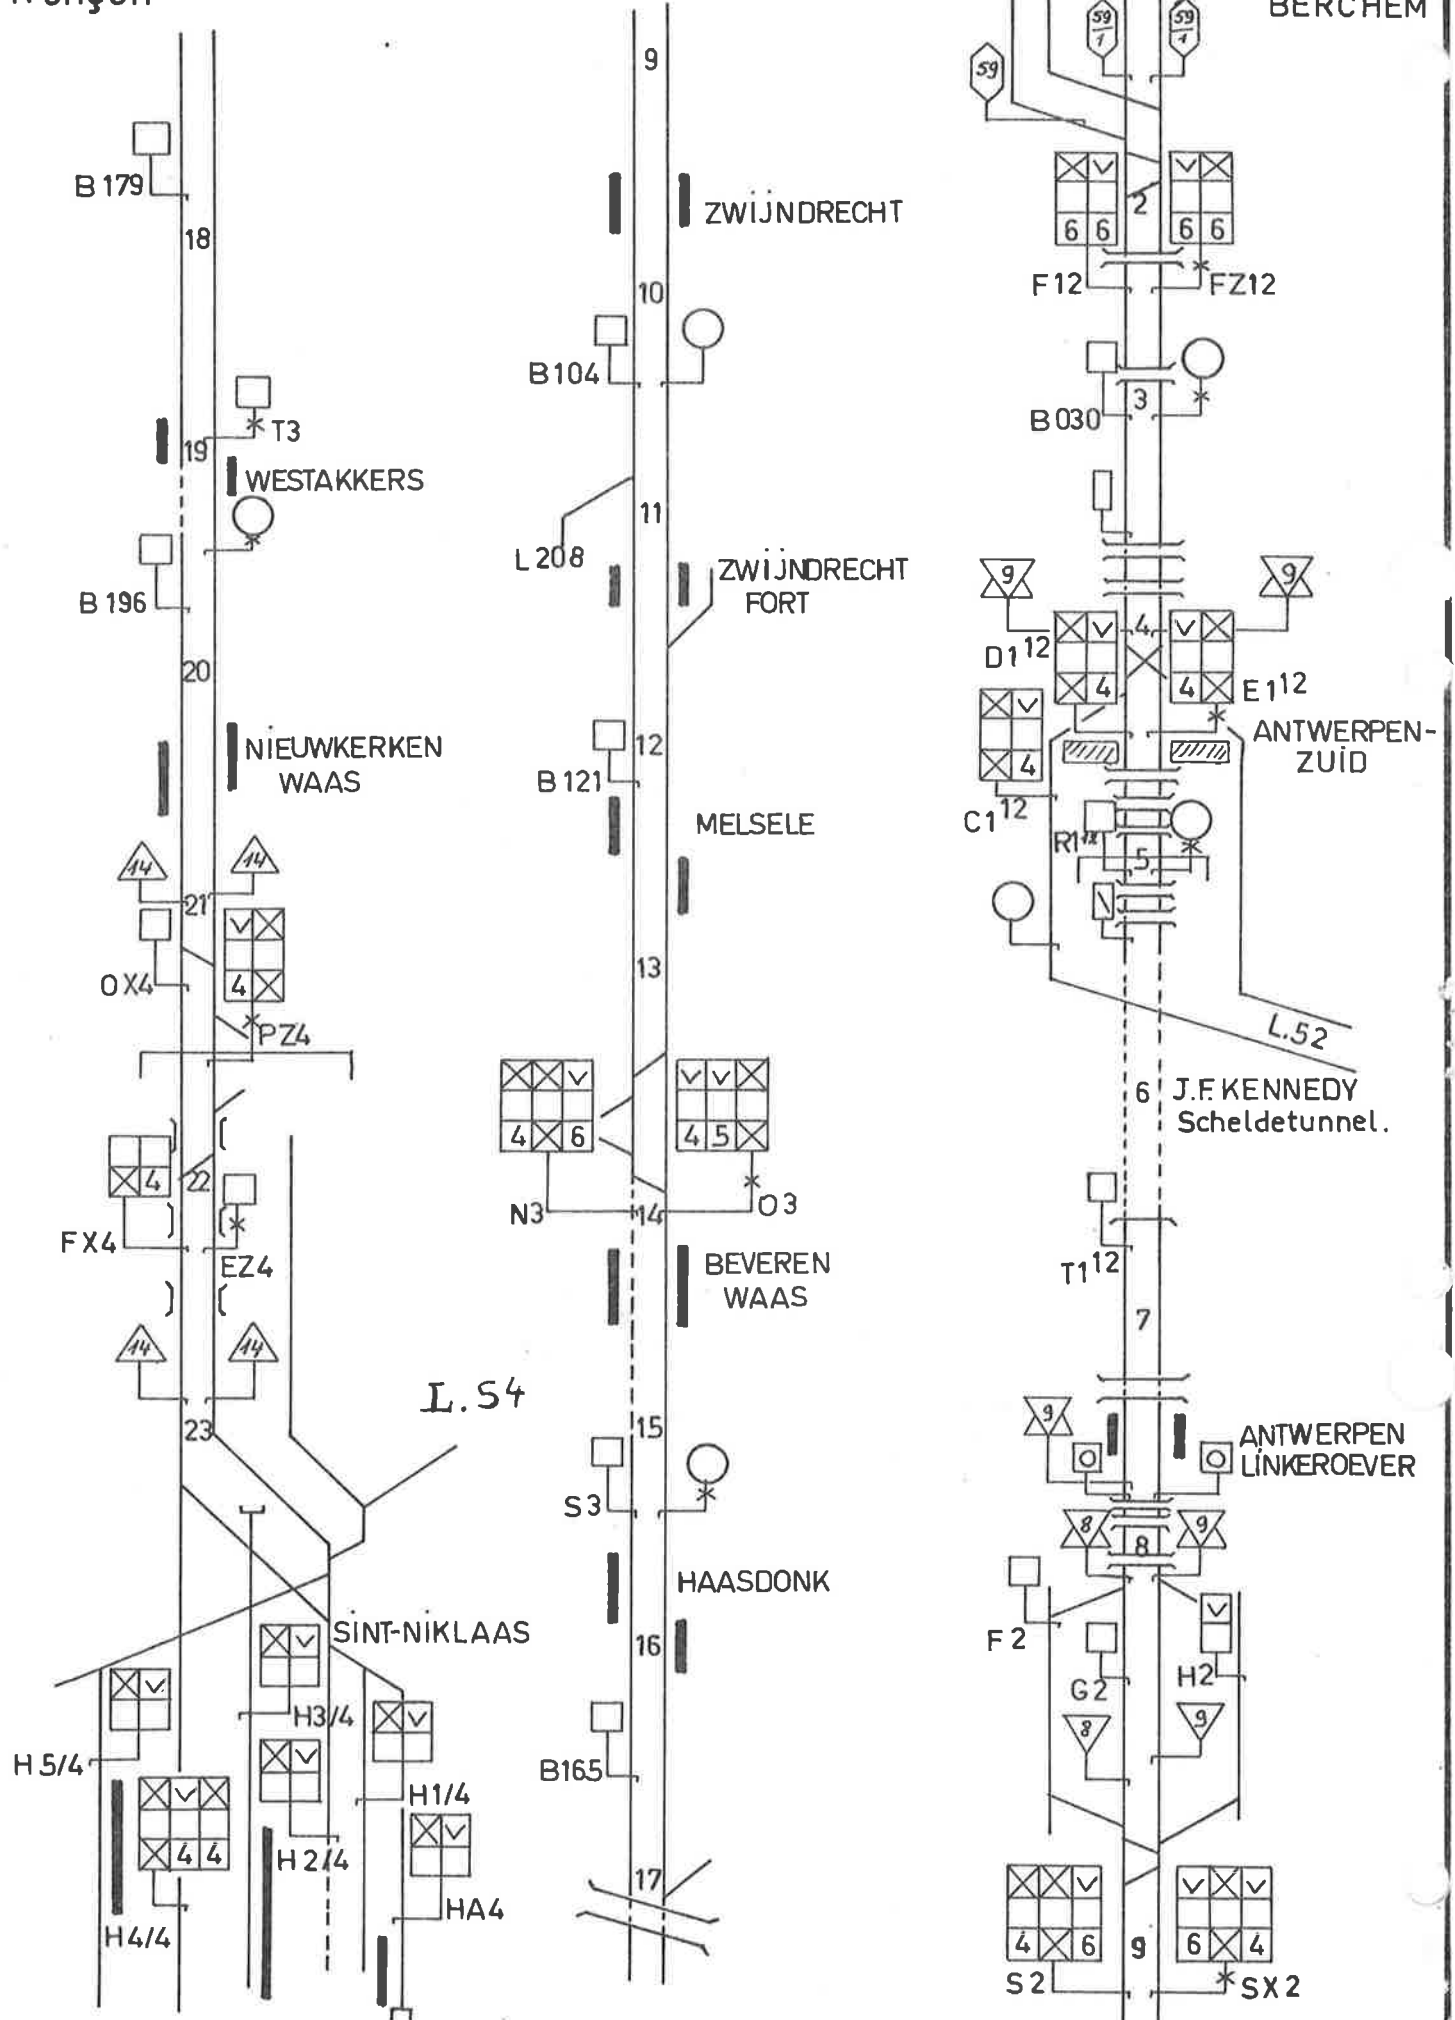

(B) 367409-8-75 (1500)

L.59 - Baanvak Tronçon - GENT-ST.PIETERS-LOCHRISTI

N° 59 - B3 - 0675

