

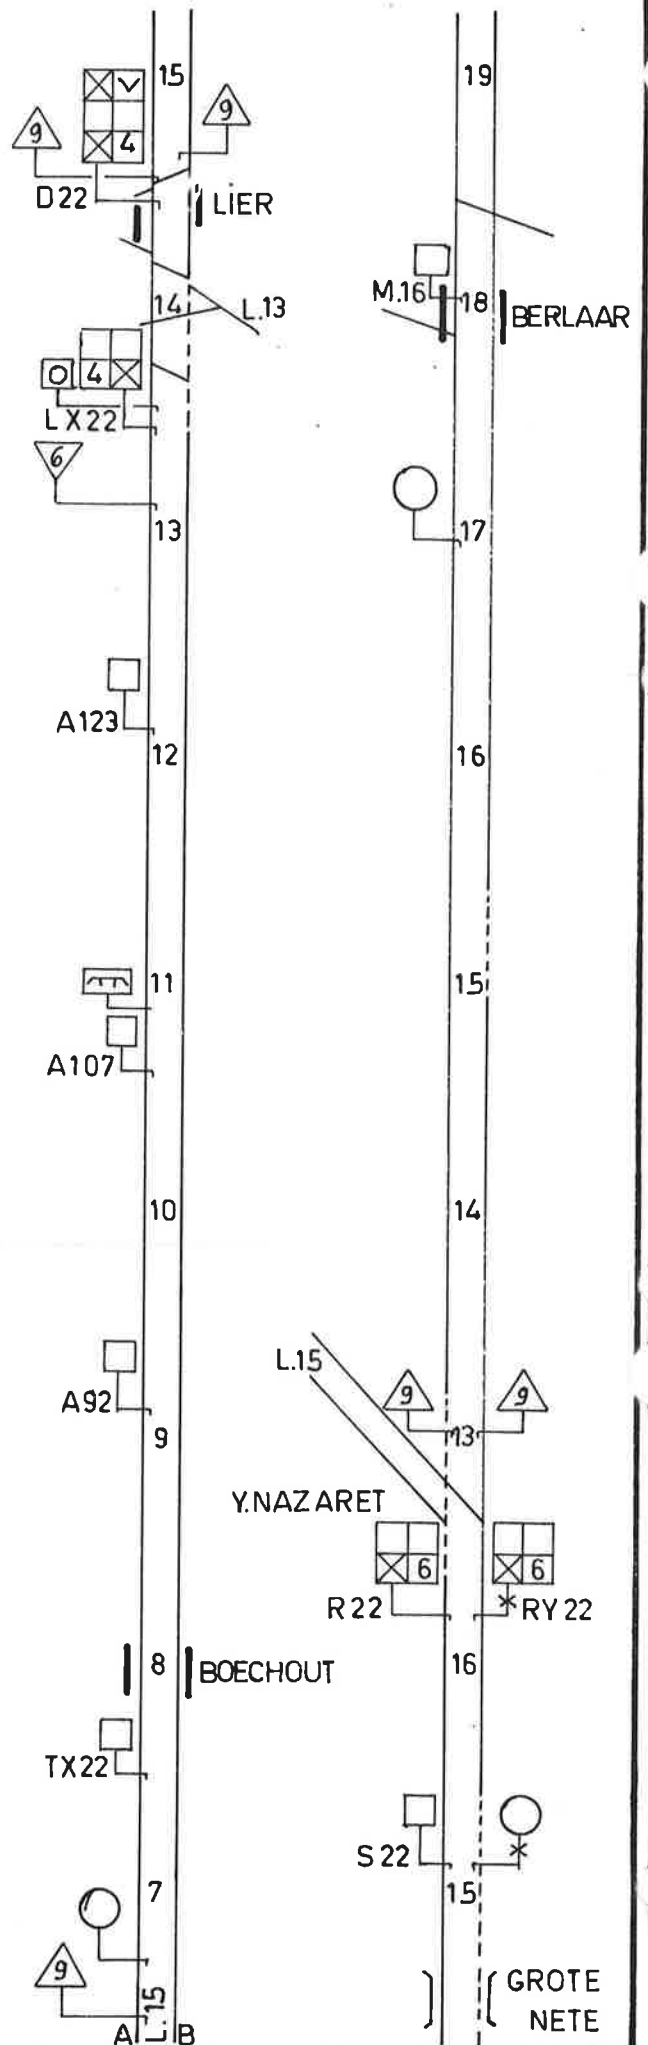
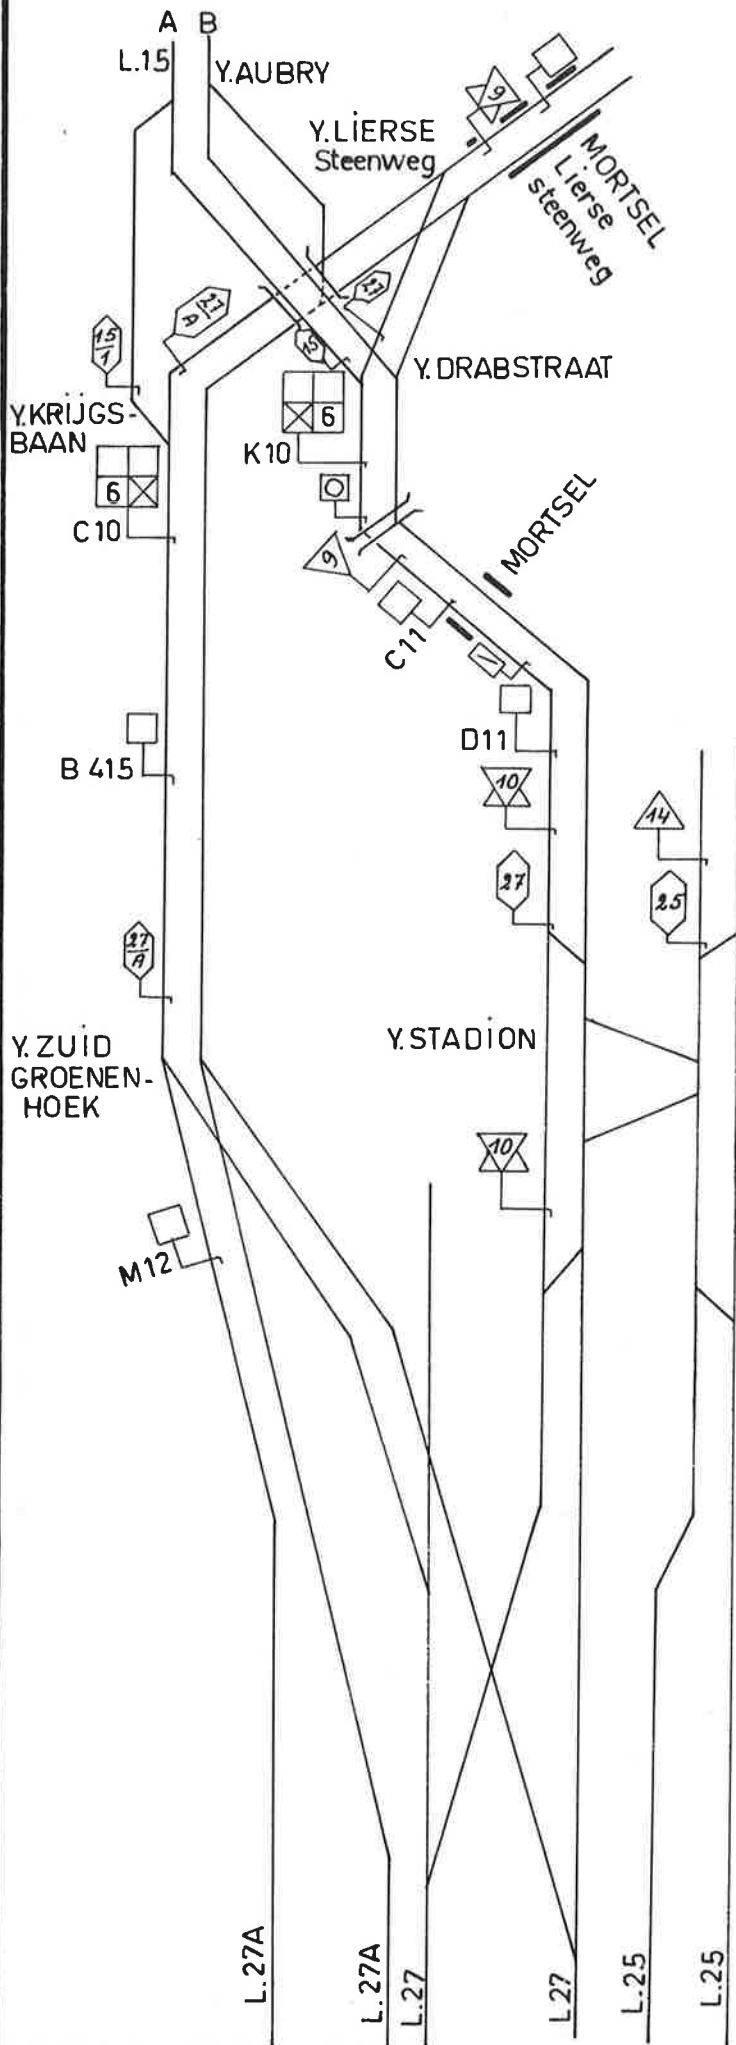
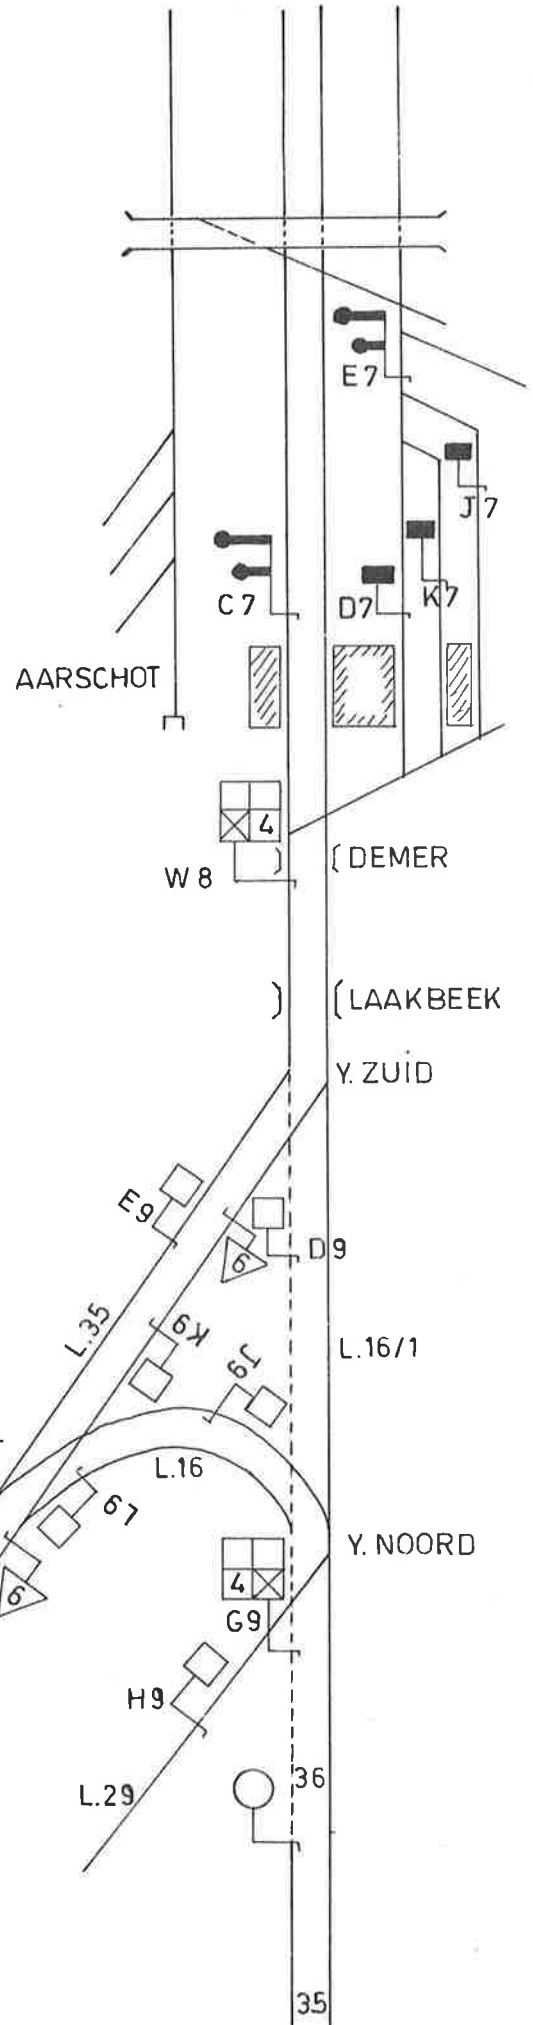


L.16-BERCHEM-BERLAAR.


Nº 16 - A 1 - 0575

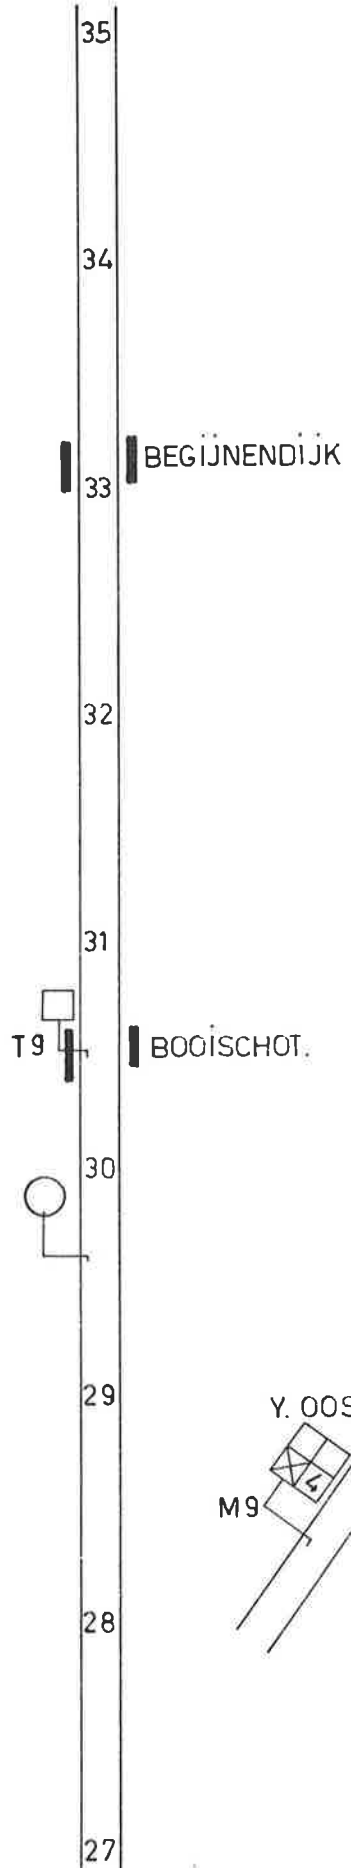


B) 3674.00 - 7-75 (750)

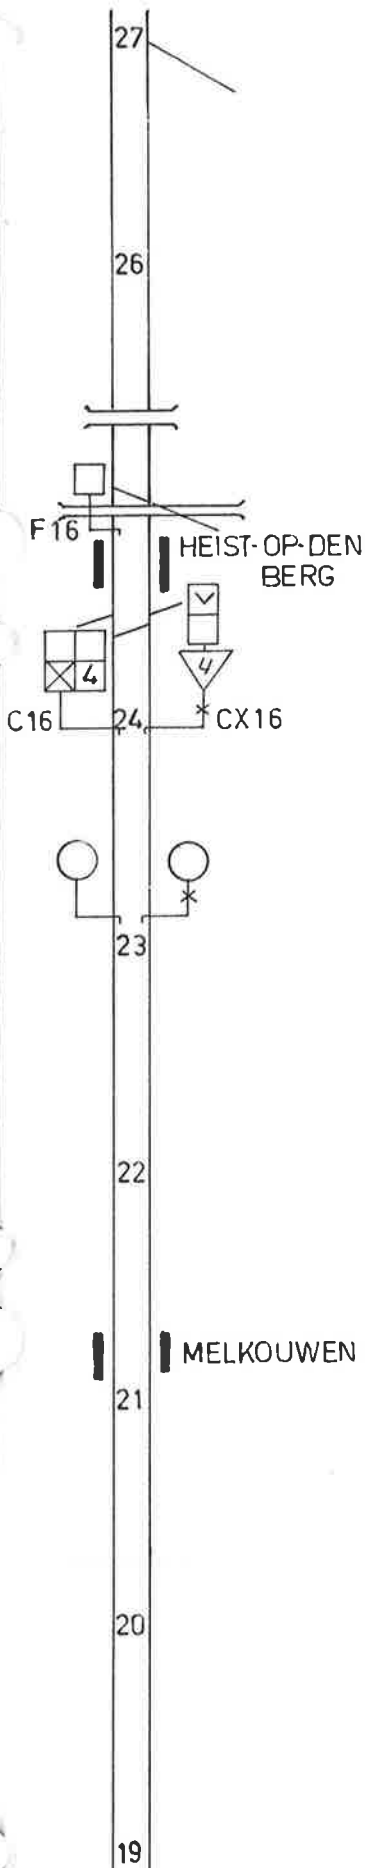


(B) 367400 - 7 - 75 (750)

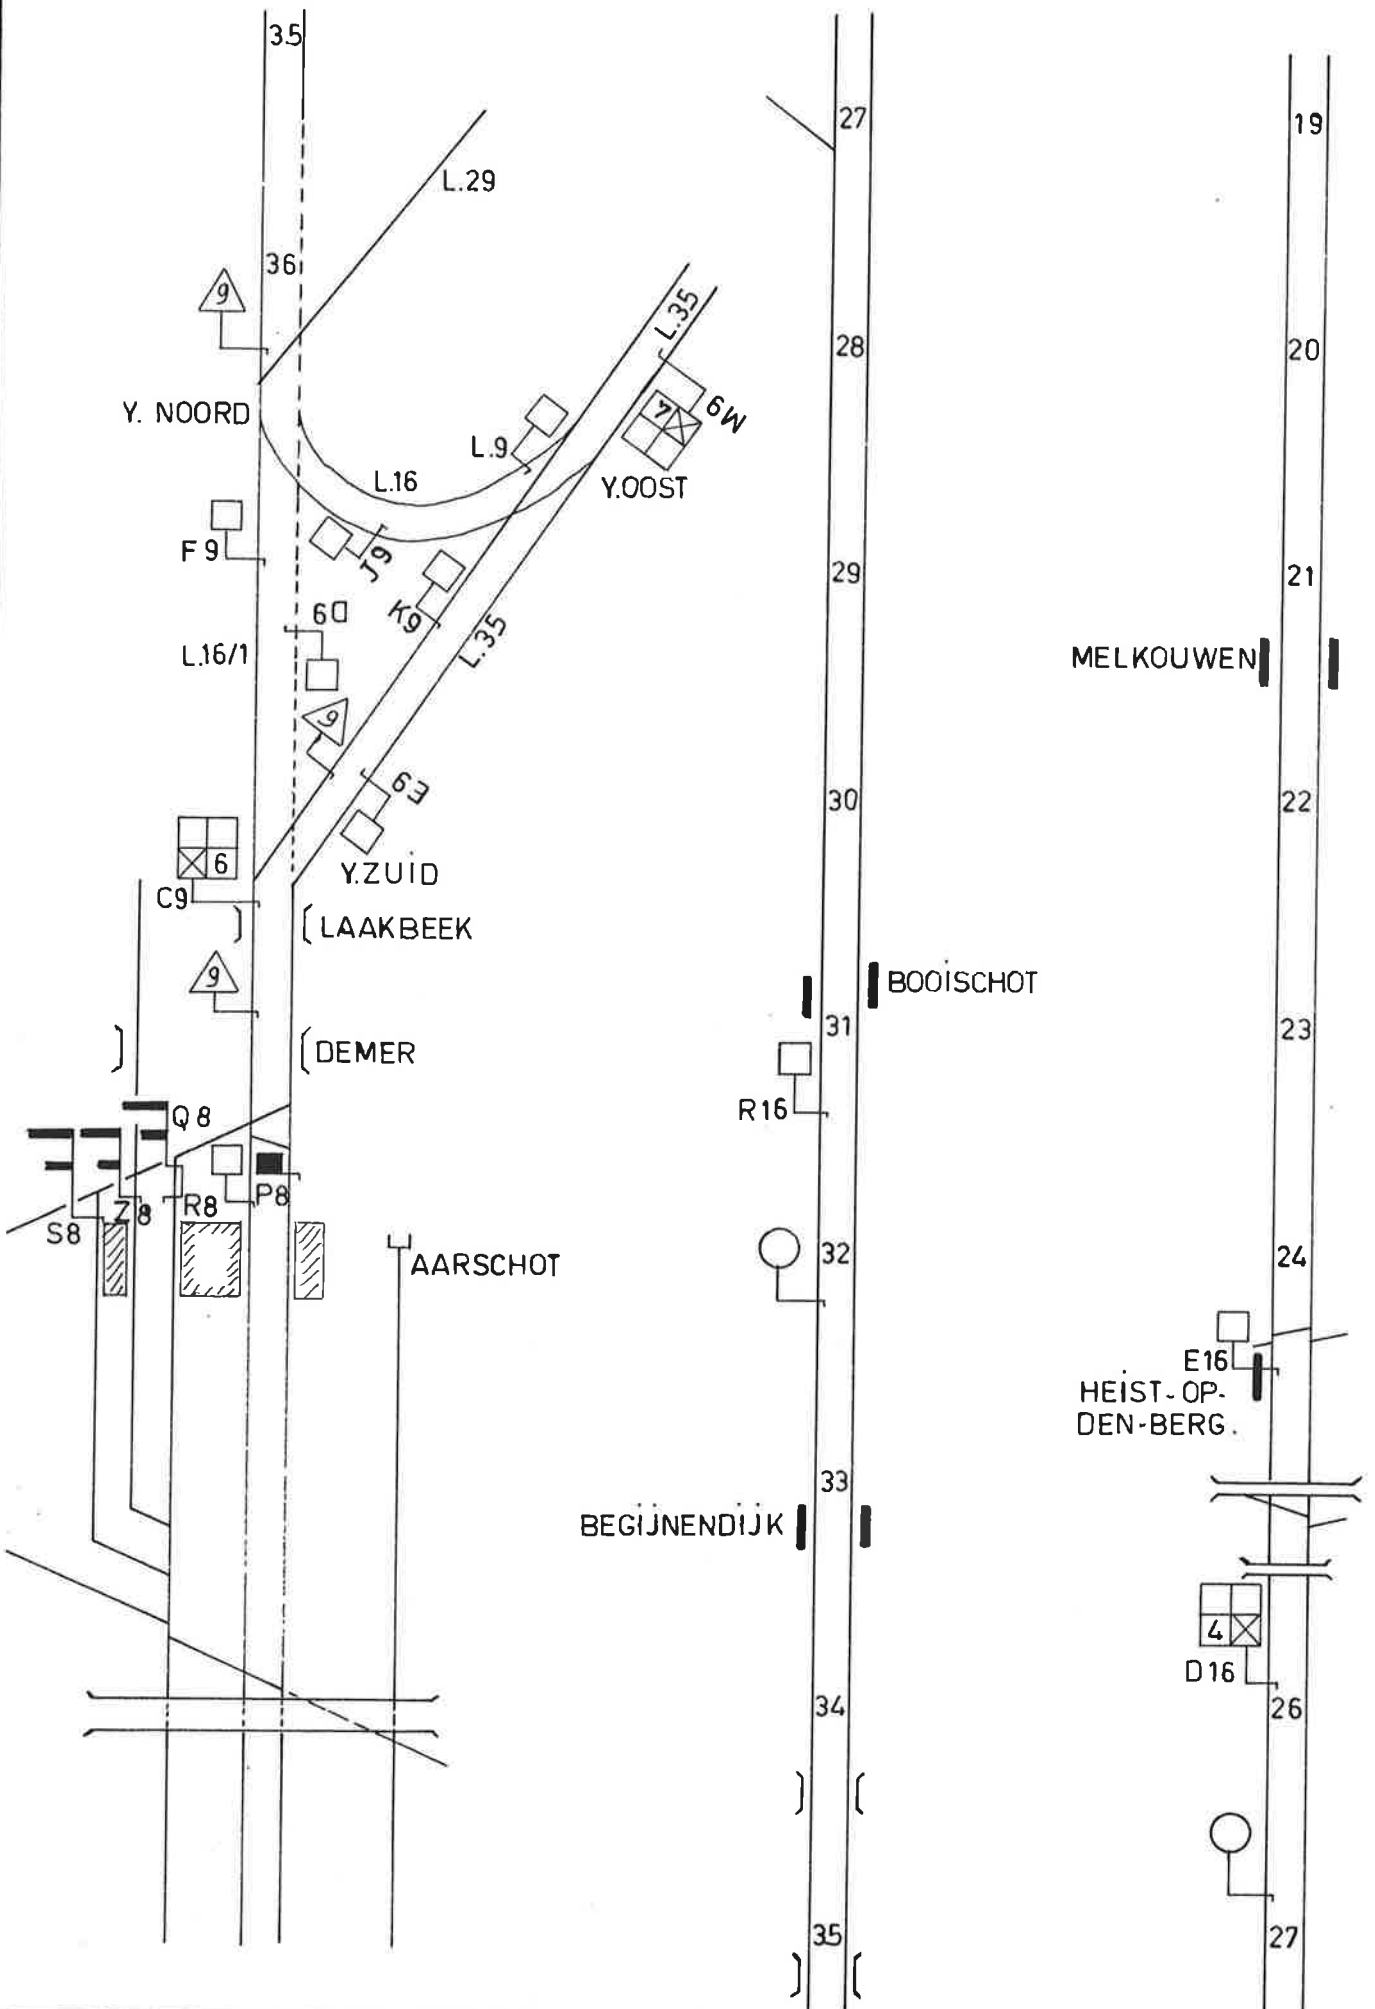

(B) 3674.00 - 7 - 75 (750)

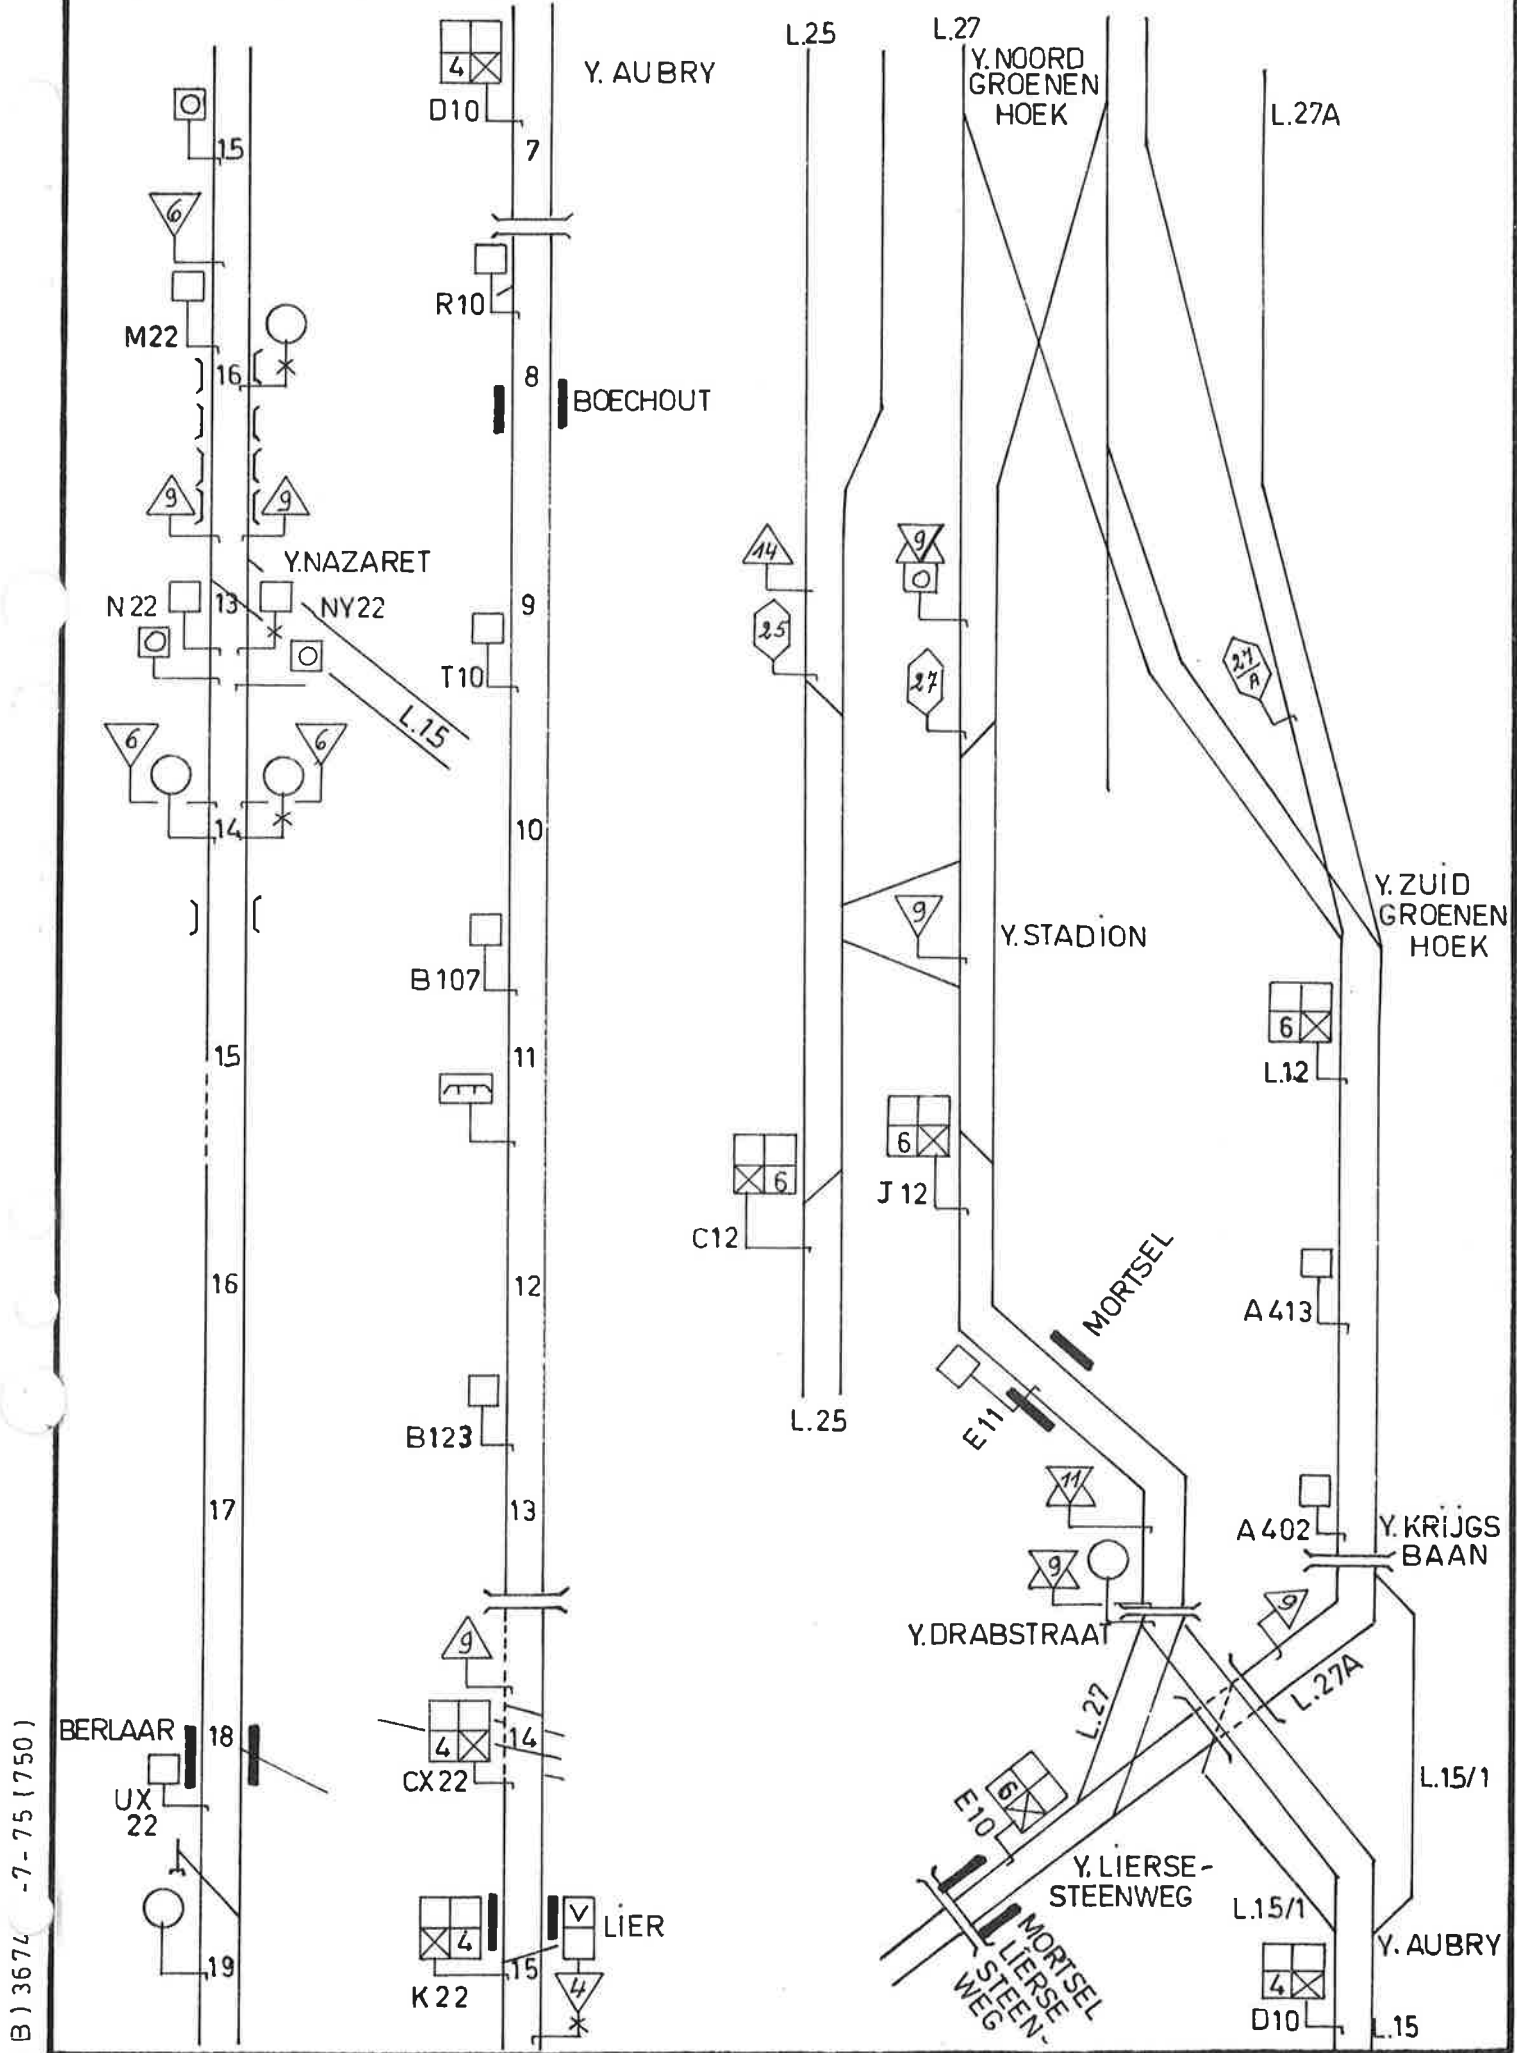

(B) 3674 -7- 75 (750)

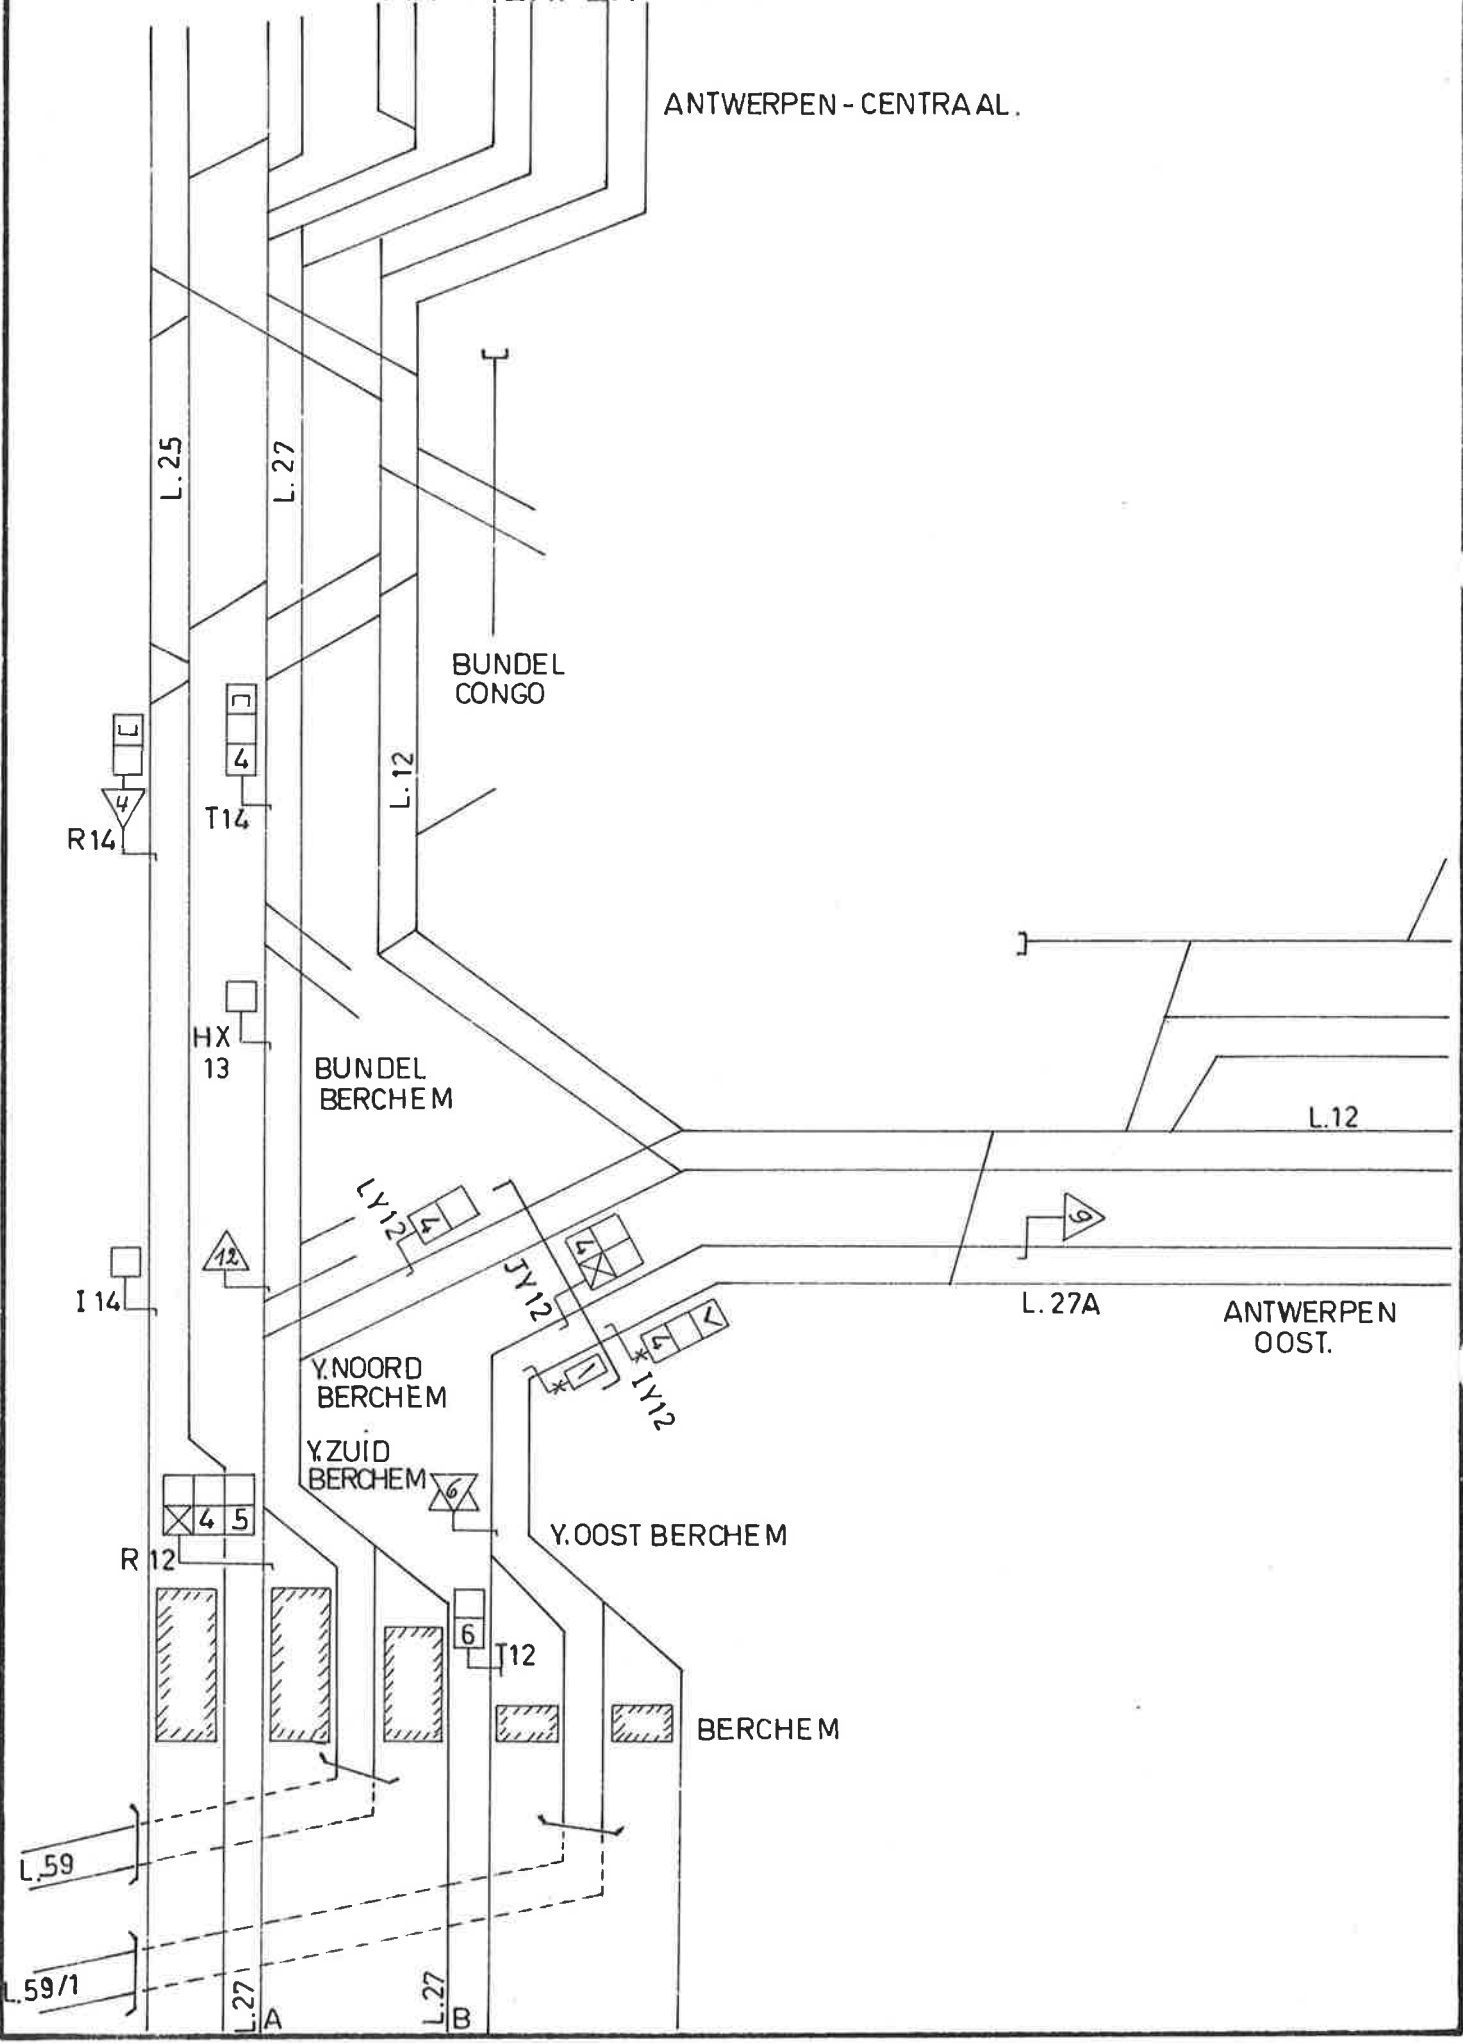

(B) 367400-7-75 (750)